


The contractor is responsible to ensure that no products are to be utilised that do not comply with relevant British and/or European Standards and/or Codes of Practice, CosHH Regulations, Construction regulations, which are known or suspected at the time of product selection and/or construction to be deleterious to health and safety or to the durability of the work or not in accordance with good building practices. The contractor is responsible for checking dimensions, tolerances, levels and references. This drawing is to be read in conjunction with all relevant consultants or specialists drawings. Any discrepancy to be notified to Baily Garner LLP and rectified before proceeding with the works on site or shop drawings. Where an item is covered by drawings to different scales, the larger scale drawing is to be worked to.

A4

Figured in all cases. www.bailygarner.co.uk/disclaimer
 This drawing and the copyrights and patents therein are the property of Baily Garner LLP and may not be used or reproduced without consent or attribution. The drawing to be read in conjunction with: Document Suitability Codes page Drawing / Model Legal Disclaimer page or

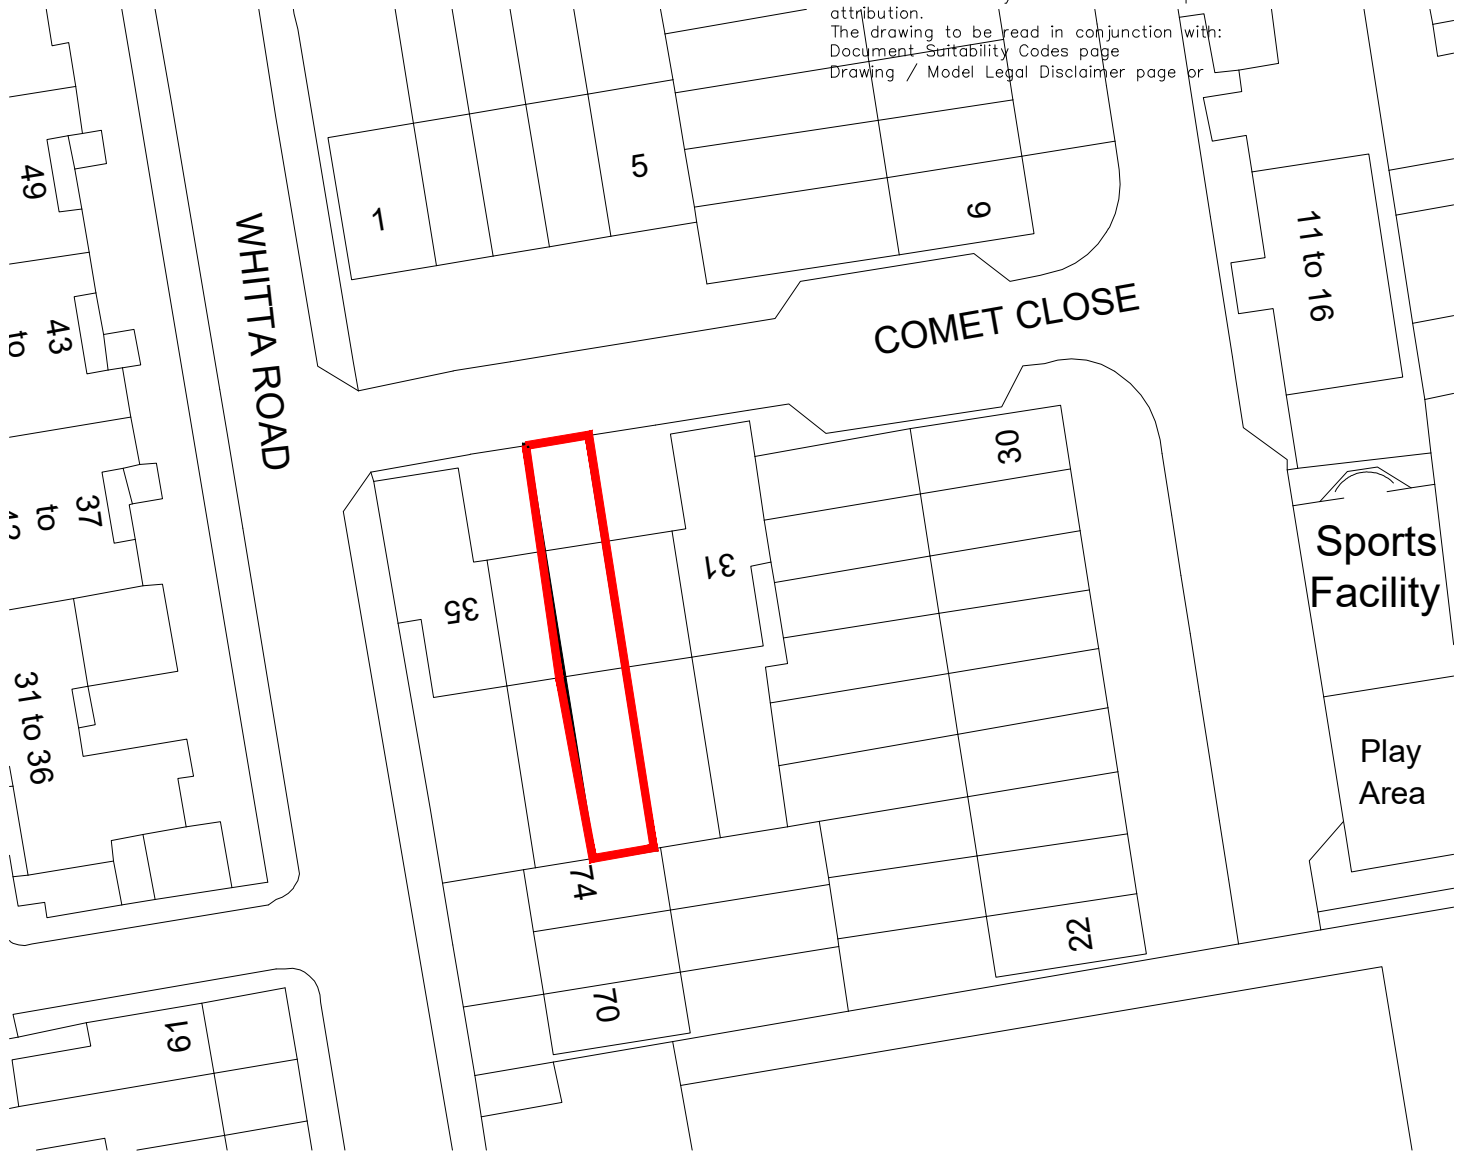

TYPE	CLIENT NAME Durkan Limited		PROJECT NAME Durkan Limited - Batch 2 Window Replacements						
	PROJECT ADDRESS 33 Comet Close, London E12 5BW		TITLE Block Plan						
LEGEND	SUITABILITY CODE Planning		DATE 11/2023						
	SCALE 1:500		DRAWN EB	CHECKED HG	APPROVED HG				
NO.	PROJ/NO 35293	AUTHOR BGL	VOLUME A1	LEVEL XX	DOCTYP DR	ROLE A	DRW NO 1110	REV STAT P	REV NO 01



BAILY GARNER

LONDON HEAD OFFICE
146-148 ELTHAM HILL
LONDON SE9 5DY
t. 020 8294 1000
e. general@bailygarner.co.uk

BIRMINGHAM
55 CHARLOTTE STREET
BIRMINGHAM B3 1PX
t. 0121 236 2236