
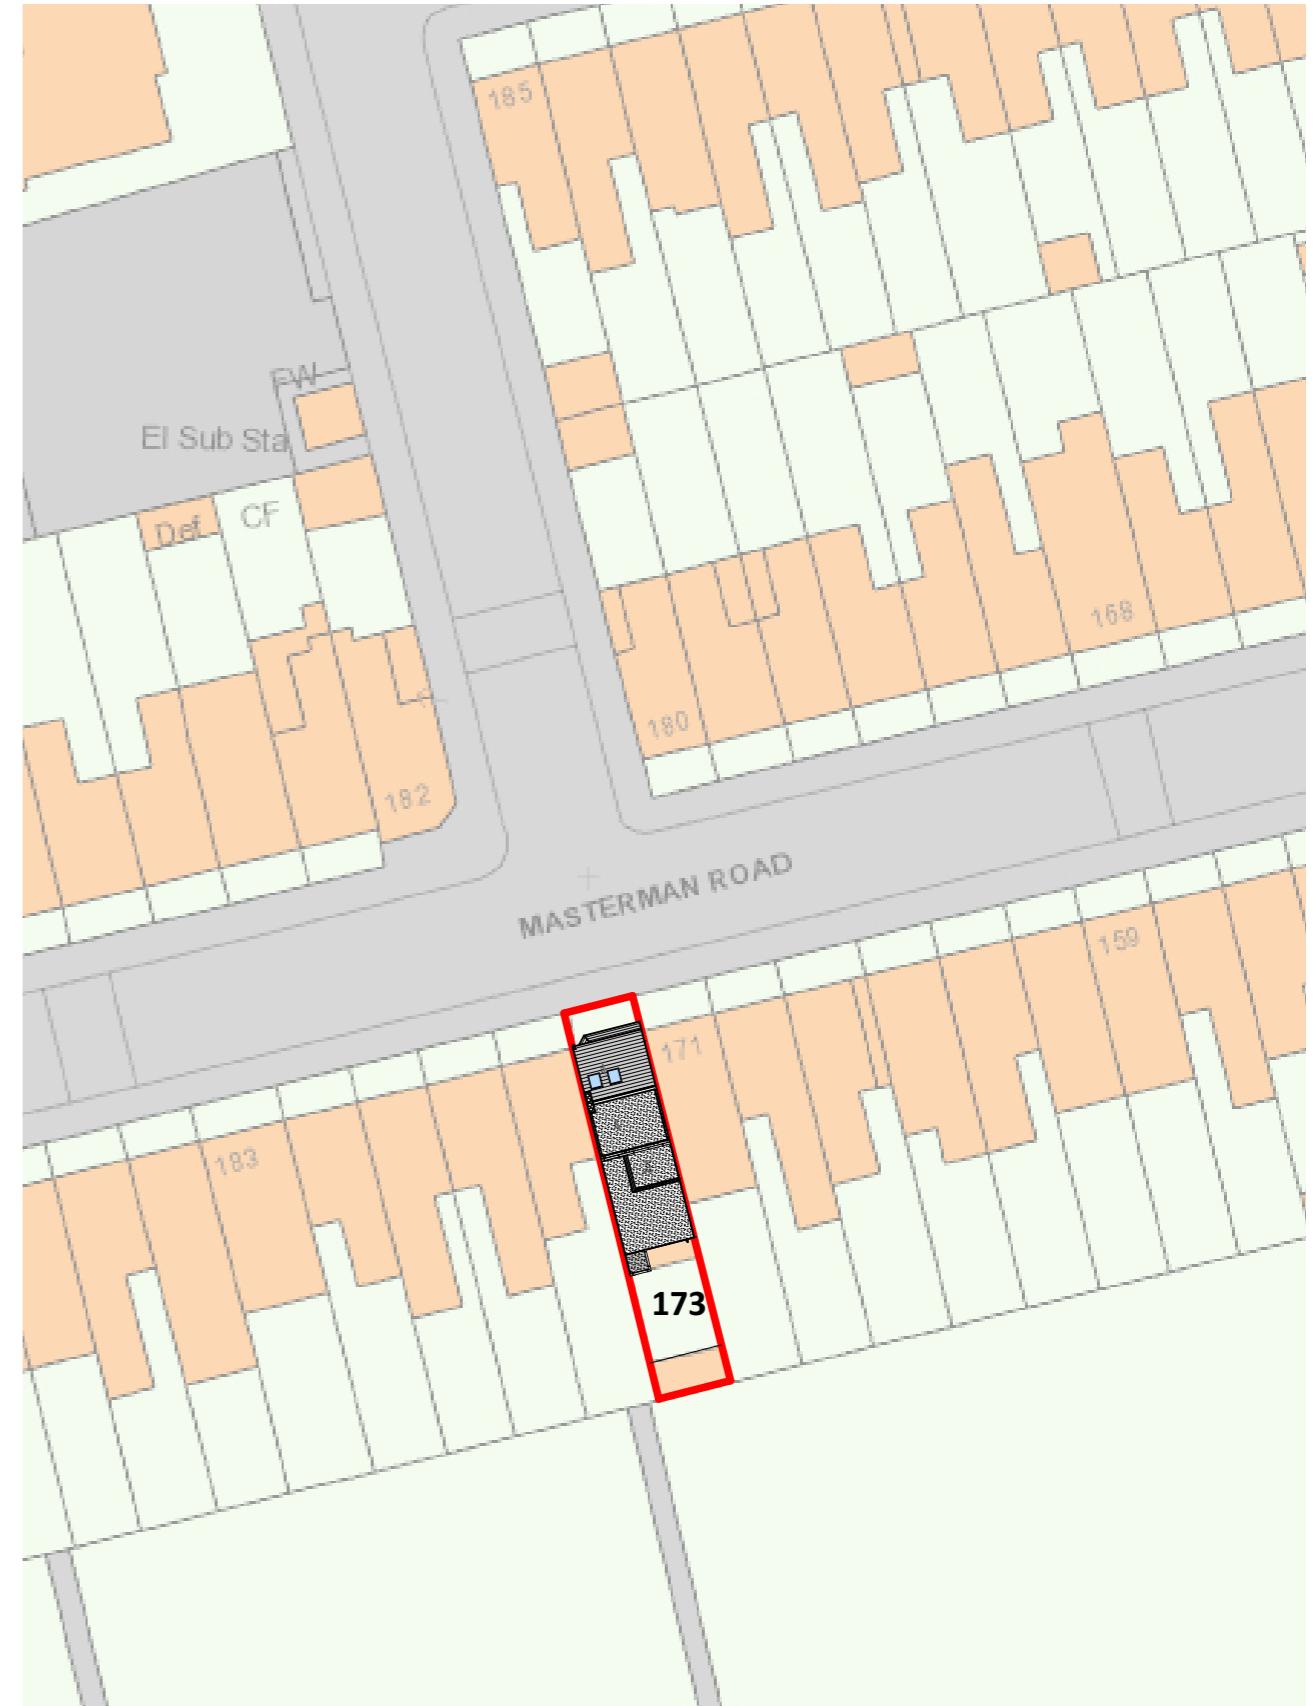


LOCATION MAP scale 1:1250

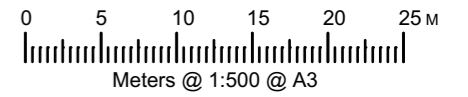

BLOCK PLAN scale 1:500

COPYRIGHT: The contents of this drawing may not be reproduced in whole or in part without express written consent of ARKS Design Studio Limited.

Drawings to be read in conjunction with relevant drawing and specs. Drawings not to be scaled, figured dimensions only. Any discrepancies are to be pointed to the Agent/Engineer/Contractor. The agent is not liable for any faults not raised. Drawings not to be scaled for land transfer purposes.

PLANNING ISSUE

Scale: 1:1250, 1:500 @ A3 Date: FEB 2019

Project Title:
PROPOSED LOFT CONVERSION AT
173 MASTERMAN ROAD, LONDON,
E6 3NN

Drawing Title:
**LOCATION MAP
& BLOCK PLAN**

Project no:
1811005

Drawing no:
PL01

Revision:

Revision: Detail Date:

E.mail: contact@arkssdesign.co.uk

Tel: 0208 0905070

Mob: 078 2555 7465