
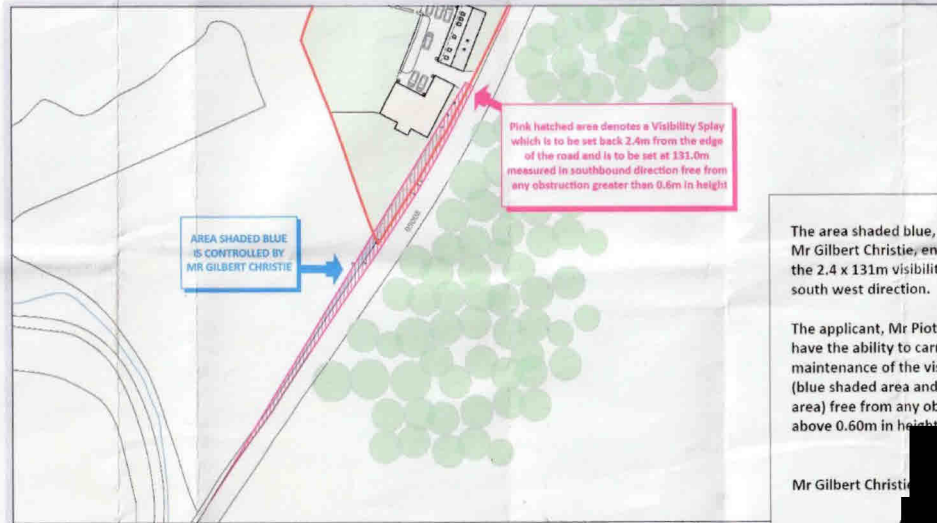


Craggan Chaise, Glenlivet

DATE	SCALE	DRG. NO.
JAN 2024	1:1000 (A3)	DAMER / VS / TPL

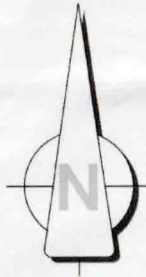

The area shaded blue, controlled by Mr Gilbert Christie, encroaches into the 2.4 x 131m visibility splay in the south west direction.

The applicant, Mr Piotr Damer will have the ability to carry out maintenance of the visibility splay (blue shaded area and pink hatched area) free from any obstruction above 0.60m in height.

Mr Gilbert Christie [REDACTED]

Mr Piotr Damer. [REDACTED]

Visibility Splay Plan (scale 1:1000)

Proposed conversion of apartment above detached garage to holiday accommodation at Craggan Chaise, Glenlivet, Ballindalloch AB37 9EB For Mr P.Damer

S Reid Design
CHARTERED ARCHITECTURAL DESIGN SERVICE

S.REID MCIAAT
CHARTERED ARCHITECTURAL TECHNOLOGIST
THE SMA GLEN, ROTHES, ABERLOUR, AB38 7AG
M - (07598) 299253
M - (07928) 151184
E - info@sreiddesign.co.uk
W - www.sreiddesign.co.uk