


Craggan Chaise, Glenlivet

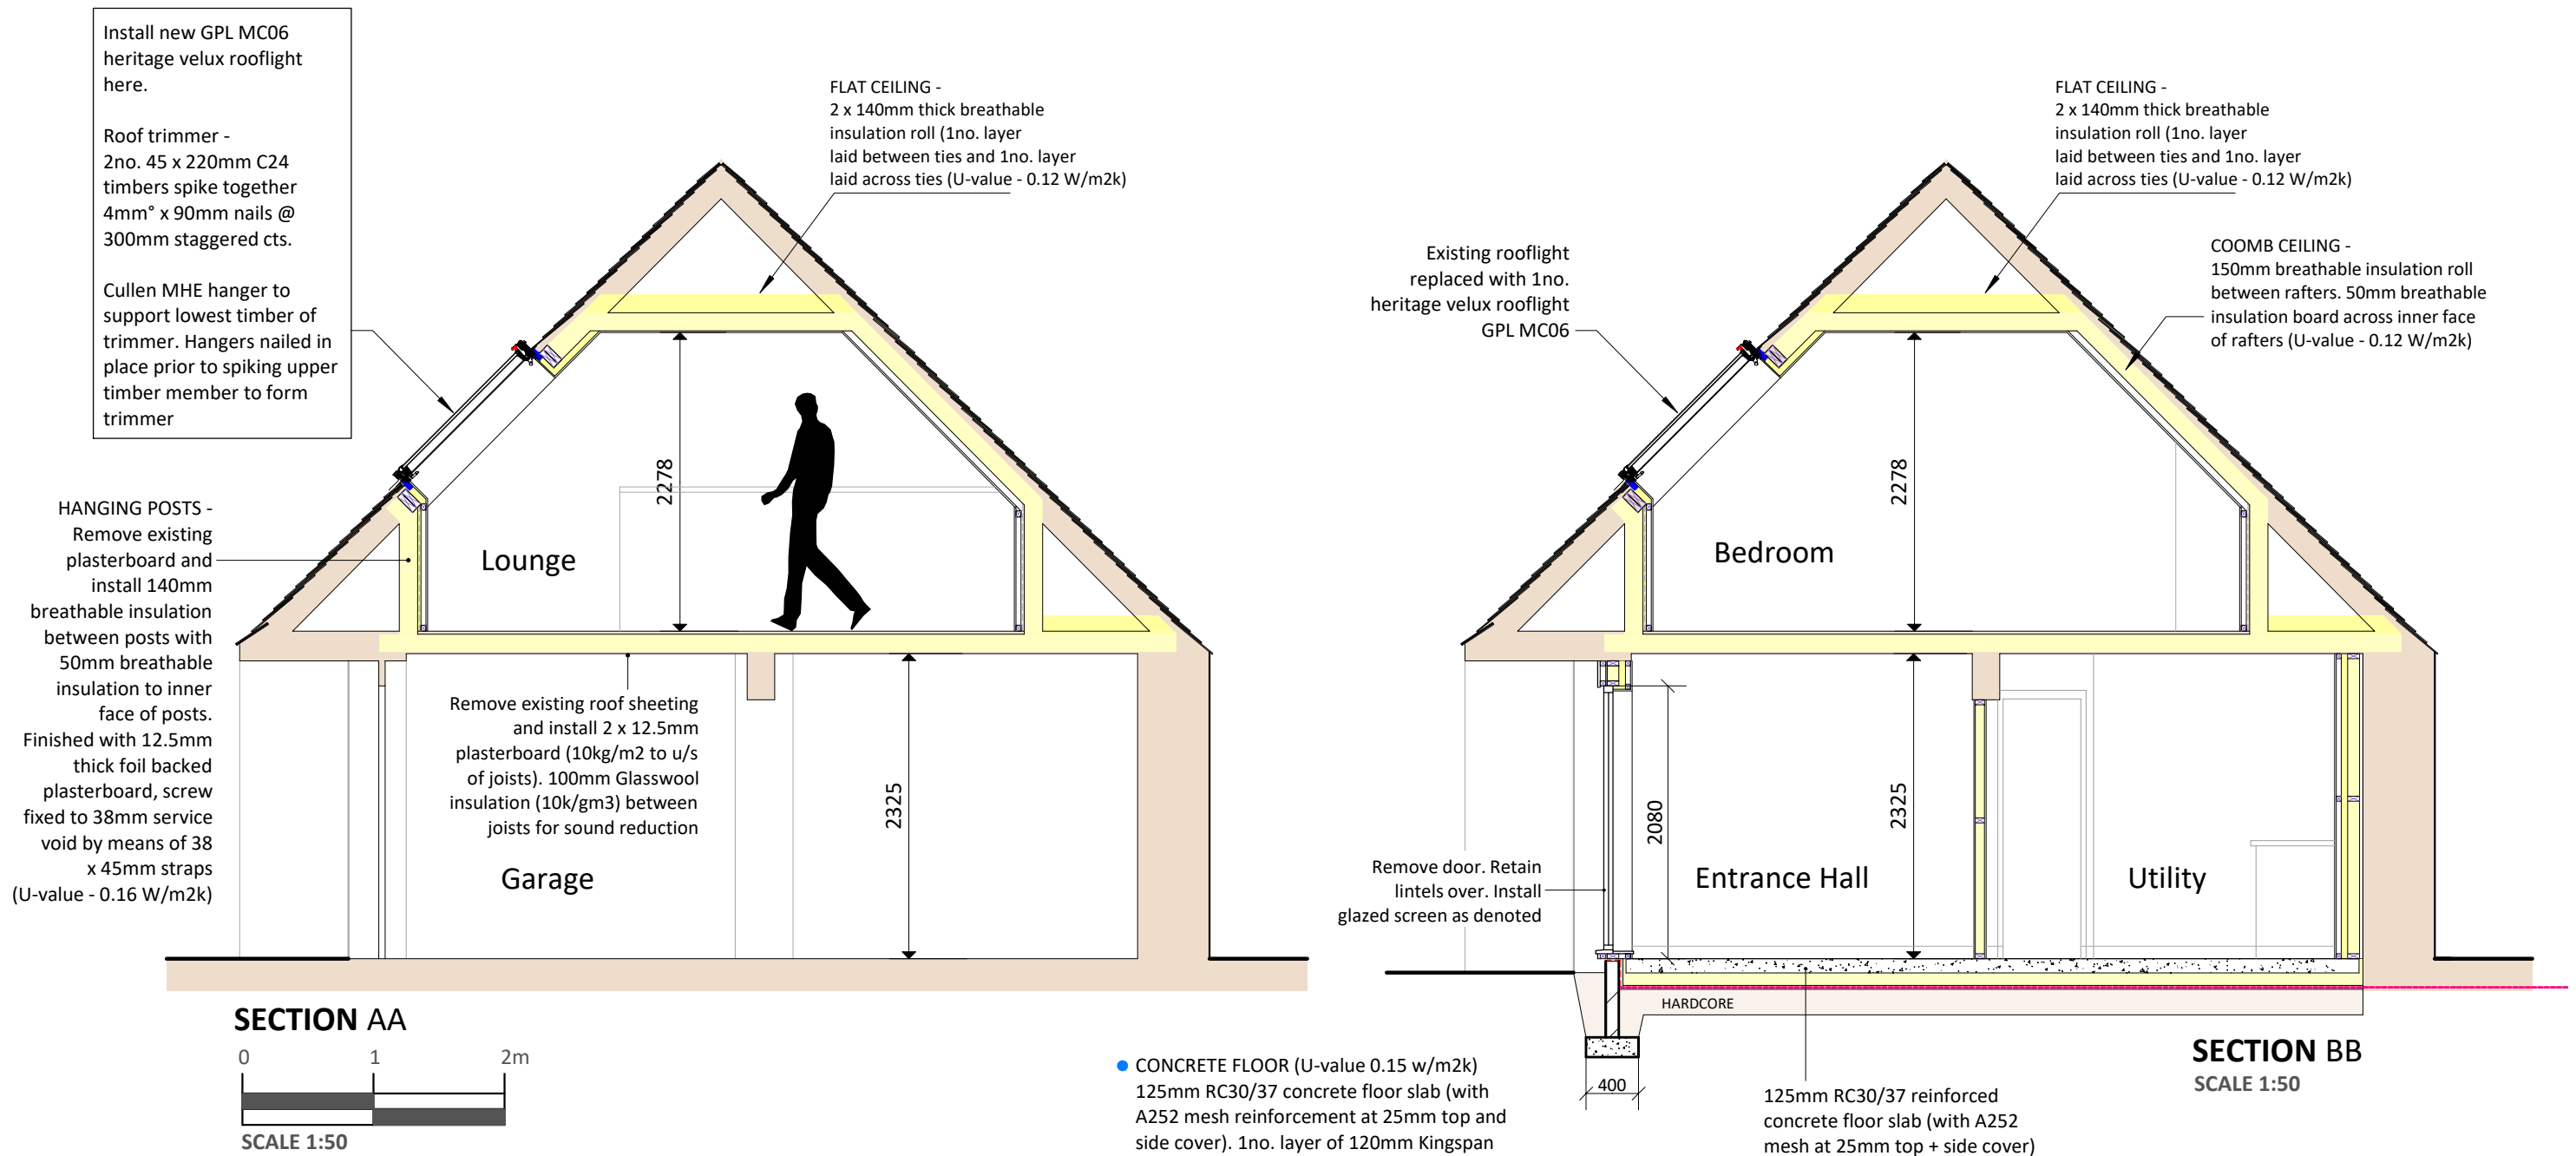

DATE	SCALE	DRG. NO.
NOV 2023	AS STATED (A3)	DAMER / BW / 03

Proposed conversion of apartment above detached garage to holiday accommodation at Craggan Chaise, Glenlivet, Ballindalloch AB37 9EB For Mr P.Damer

S Reid Design
CHARTERED ARCHITECTURAL DESIGN SERVICE

S.REID MCIAT
CHARTERED ARCHITECTURAL TECHNOLOGIST
THE SMA GLEN, ROTHES, ABERLOUR, AB38 7AG
M - (07598) 299753
M - (07926) 151101
E - info@sreiddesign.co.uk
W - www.sreiddesign.co.uk