
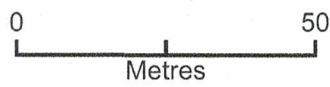


# 21 Uppingham Road, Preston, LE15 9NW

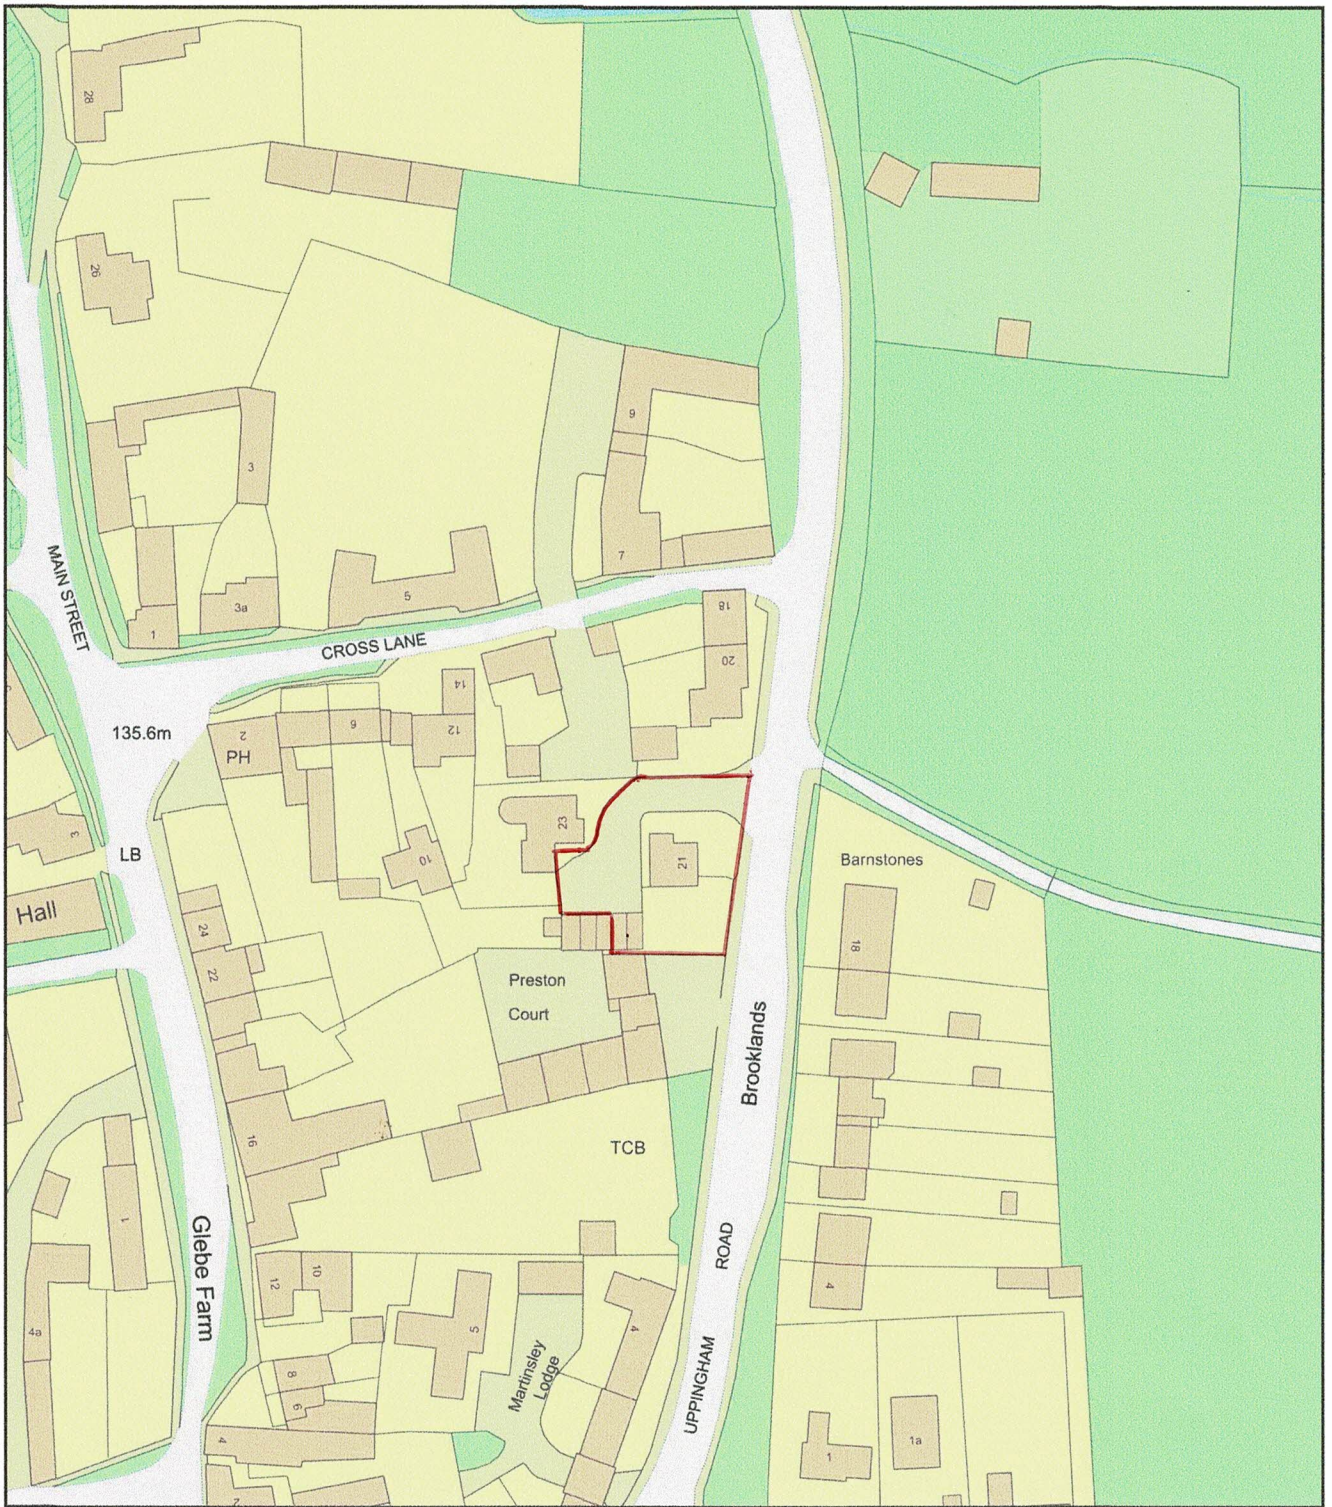

Plan Produced for: Emily Brown

Date Produced: 15 Jan 2024

Plan Reference Number: TQRQM24015114037545

Scale: 1:1250 @ A4