


Legend

- 1,2 Two PVC Marquees on treated timber and marine ply flooring platform
- 3 Storage area
- 4 Existing wrought iron covered verandah
- 5 Entrance to restaurant
- 6 Entrance gates from street to pub and for events
- 7 Entrance to pub
- 8 Inner courtyard
- 9 car park (not owned by applicant) - used by applicant for vehicle access.
- 10 Deliveries access via gate
- 11 Bin storage
- 12 Pool + bar + changeroom
- 13 Pub + brewery

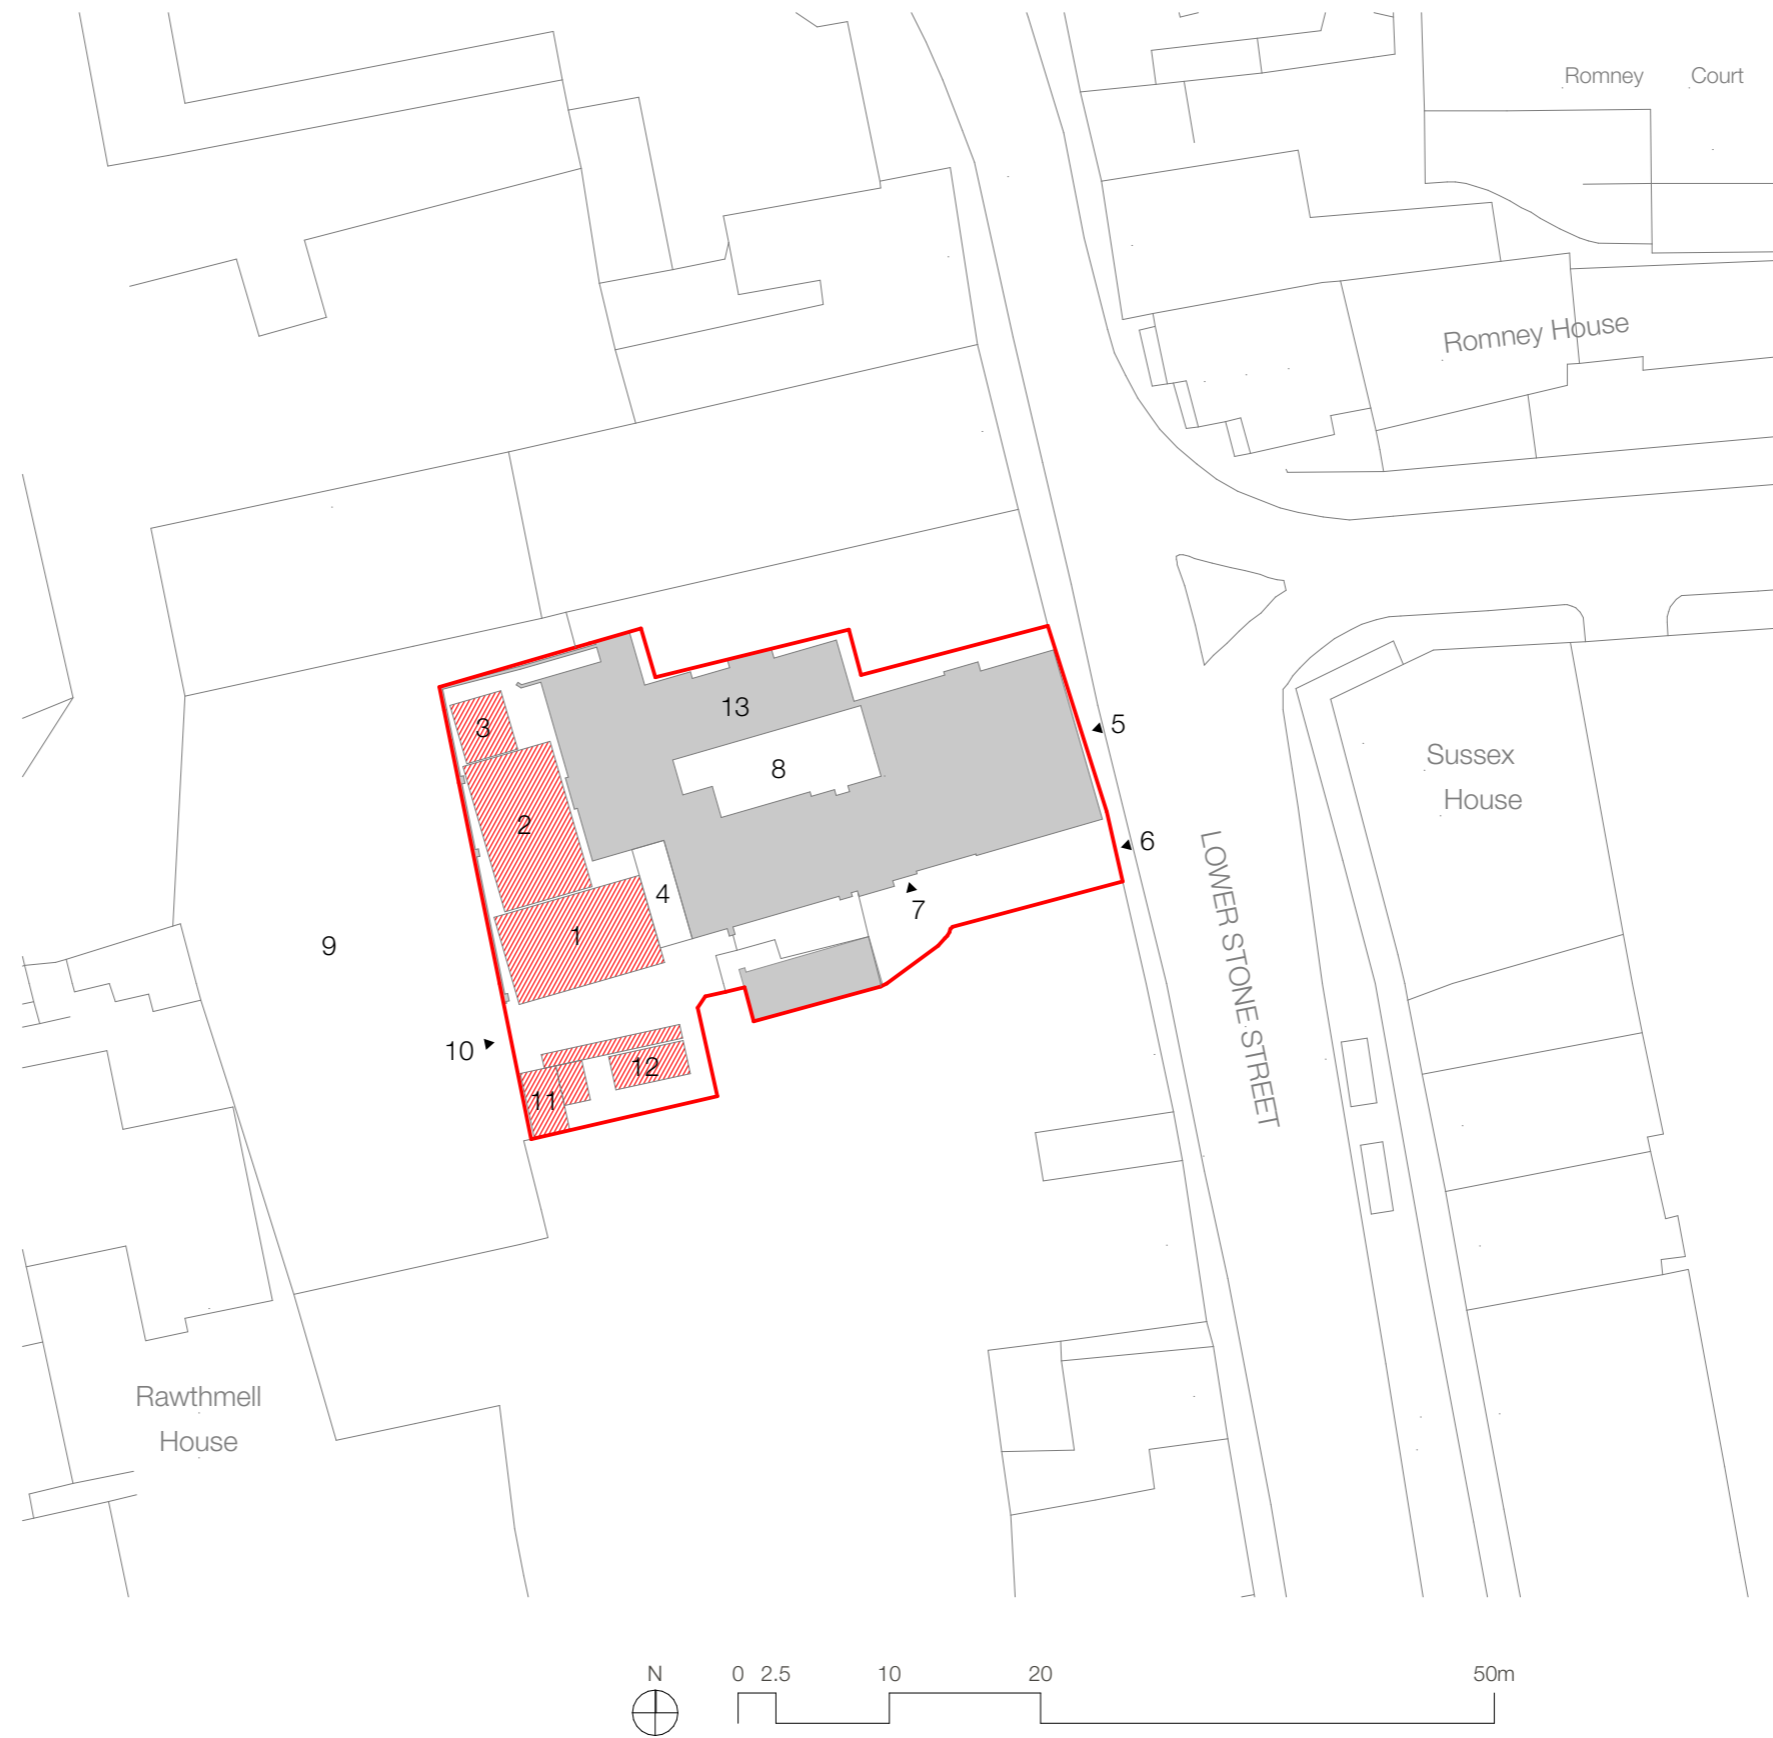

Block Plan - Proposed

Planning and Listed Building Consent