




© Crown Copyright and database rights 2023 OS License no. 100041041

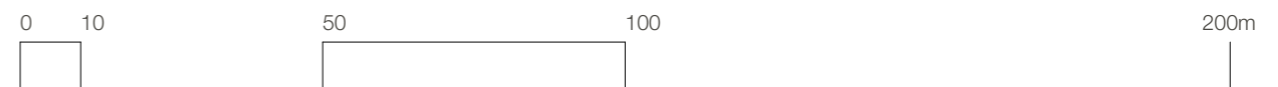

Location Plan

Planning and Listed Building Consent

DRAWING NO. **PL_01.1**
 REVISION
 PROJECT Stone Court House

SCALE: 1:1250
 PRINT SIZE: A3
 ISSUE DATE: 2023/12/11
 PROJECT No: 2302

flintarchitecture.com
 info@flintarchitecture.com
 +44 7388 199 878
 The Studio, Plas yn Grove, SY12 9JT

