




West Elevation

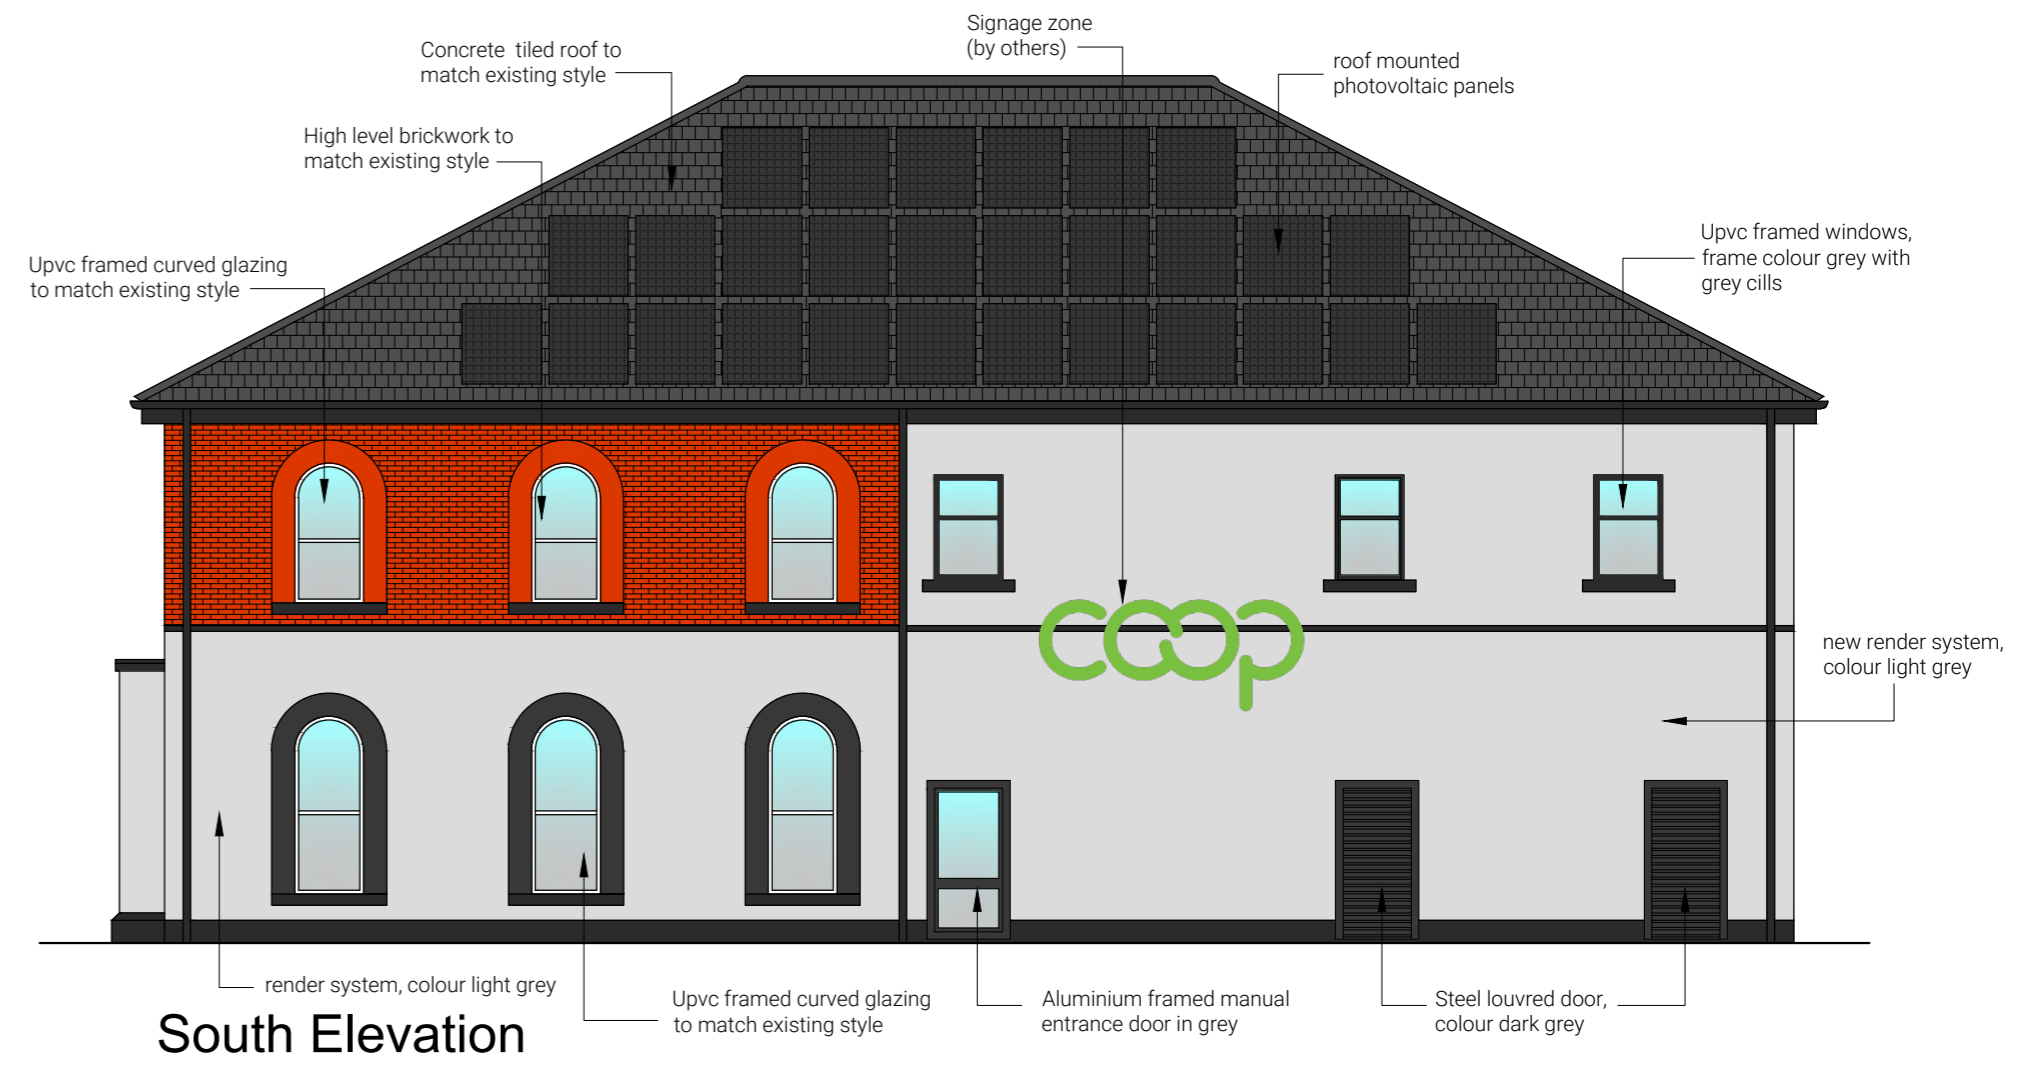


South Elevation

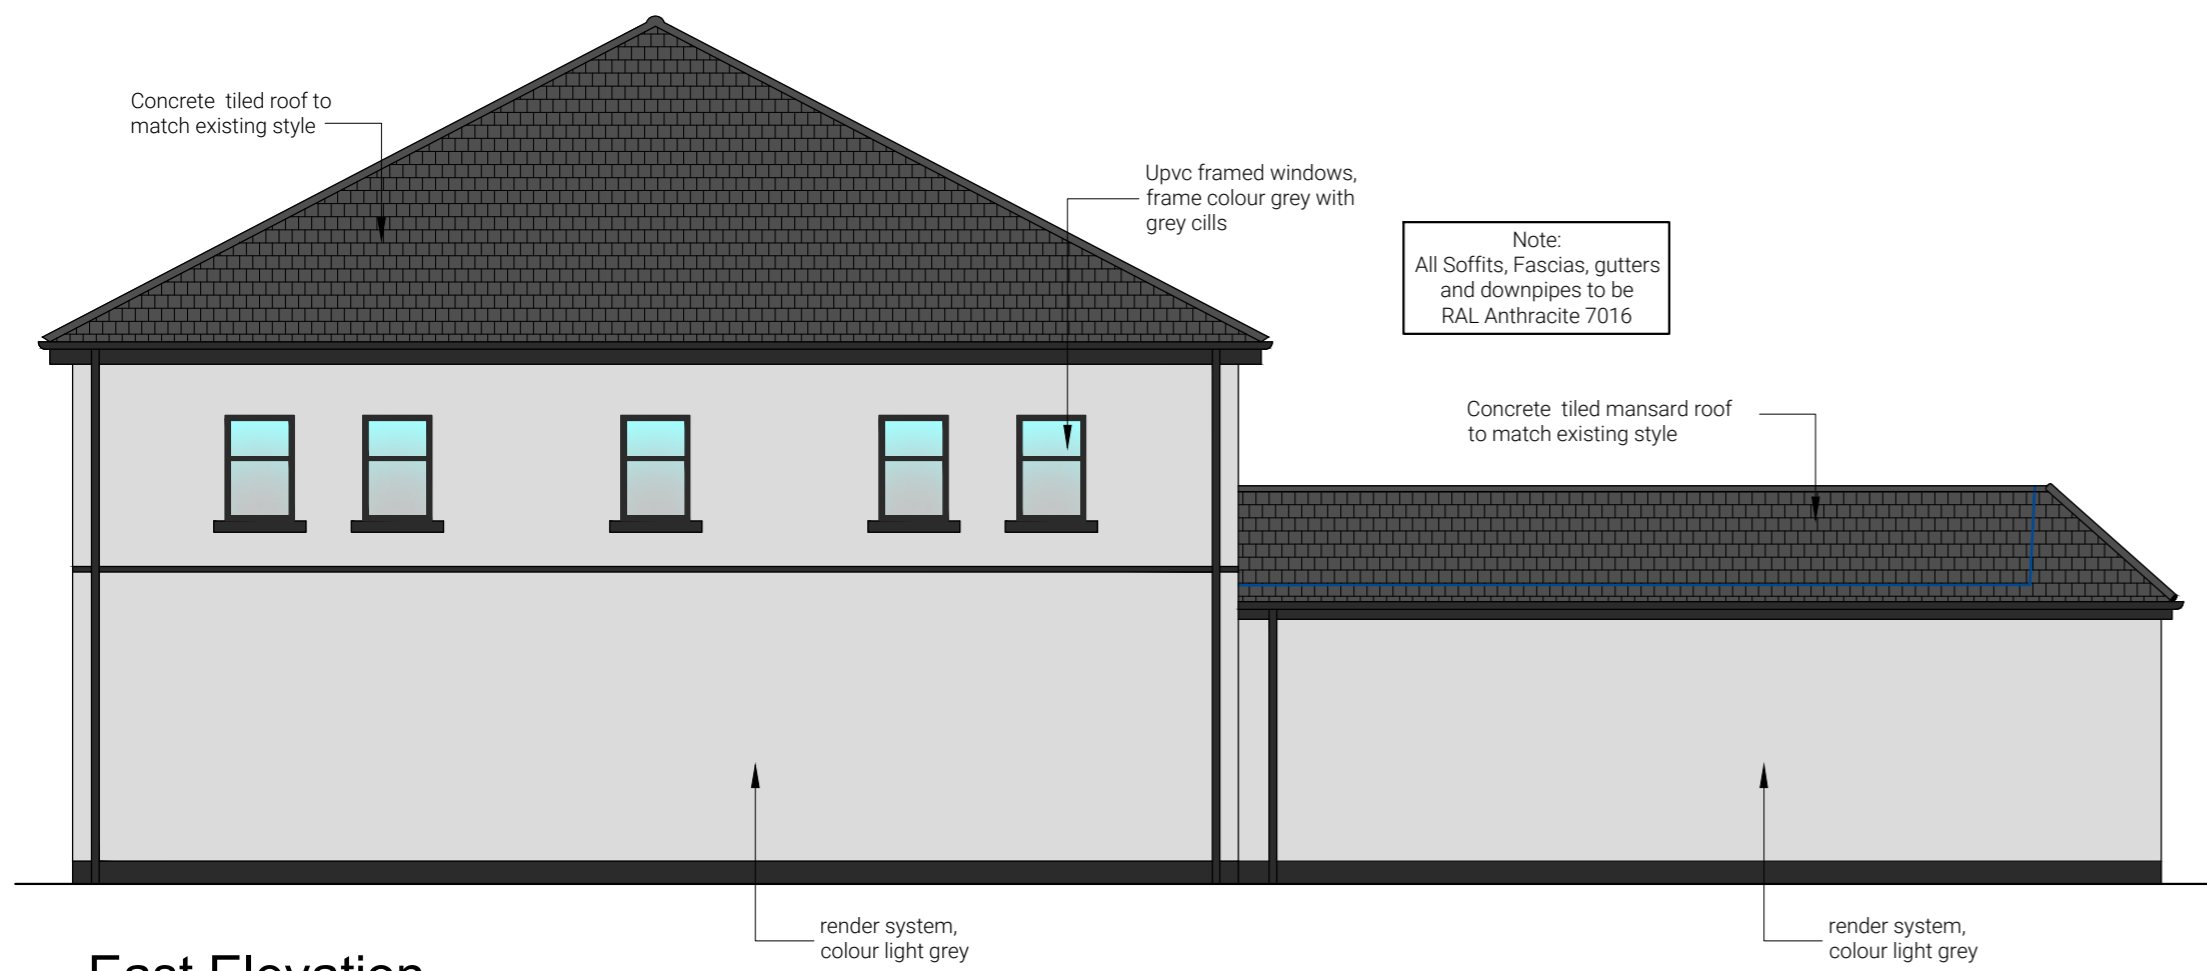

East Elevation

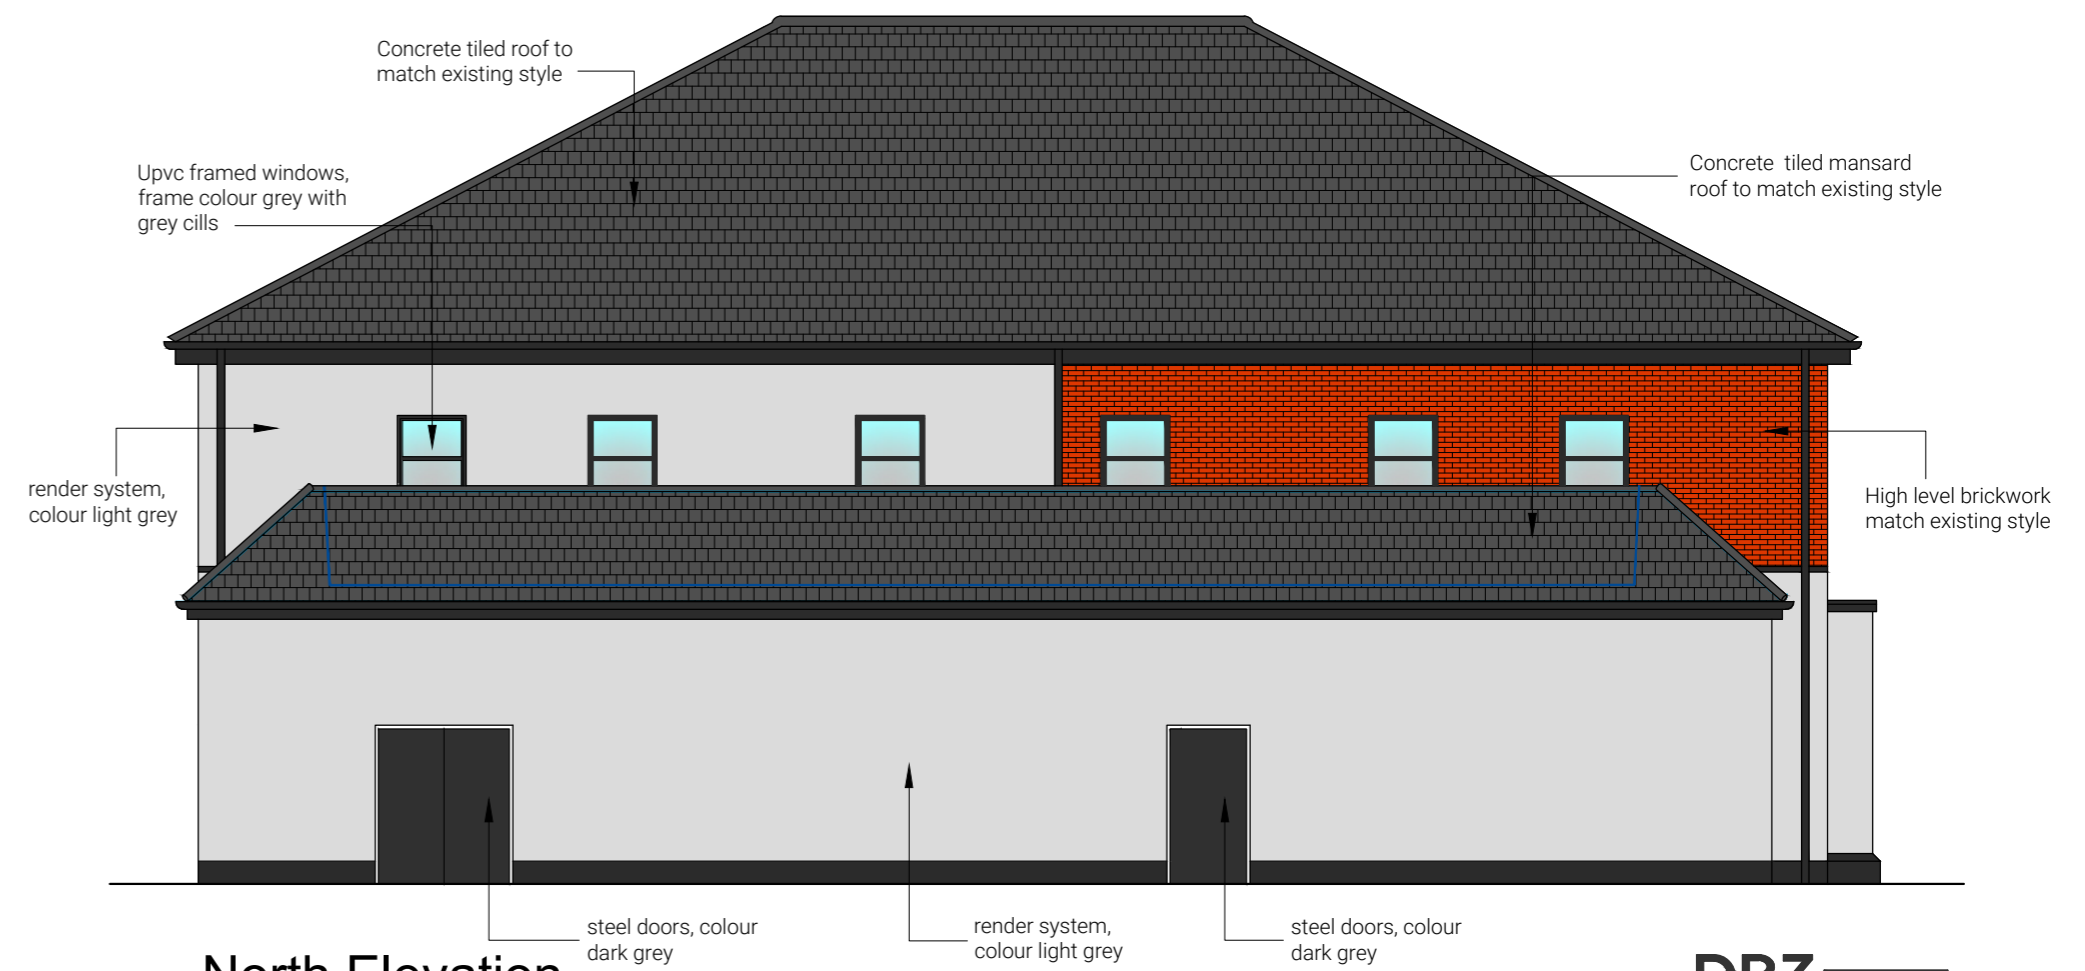

North Elevation

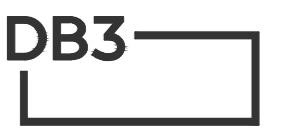

LEEDS

4th Floor, 10 South Parade, Leeds LS1 5QS.  
T: 0113 244 6931 www.db3group.com

CLIENT  
Central Coop

PROJECT  
Former 'George PH' Redevelopment  
Duke Street, SOUTHPORT. PR8 5DH

TITLE  
Proposed Elevations

CREATION DATE	SCALE @ A2	DRN	CHK	STATUS
16.11.23	1:100	rs		S-

REV	DATE	DESCRIPTION	DR	CH	PROJECT NO   ORIGINATOR   ZONE   LEVEL   TYPE   ROLE   NUMBER	REVISION
					16765 - DB3 - B01 - 00 - DR - A - 20-002	

© COPYRIGHT: ALL RIGHTS RESERVED.  
THIS DRAWING MUST BE READ IN CONJUNCTION WITH ALL OTHER RELEVANT DRAWINGS AND INFORMATION.  
ANY DISCREPANCIES MUST BE REPORTED TO DB3 IMMEDIATELY.  
THE DRAWING OR INFORMATION MUST NOT BE USED FOR CONSTRUCTION UNLESS EXPRESSLY ISSUED FOR CONSTRUCTION.  
DO NOT SCALE FROM THIS DRAWING. WORK ONLY TO THE PRINTED DIMENSIONS.

PLANNING