



Ordnance Survey, (c) Crown Copyright 2021. All rights reserved. Licence number 100022432

2 LOCATION PLAN
1:1250

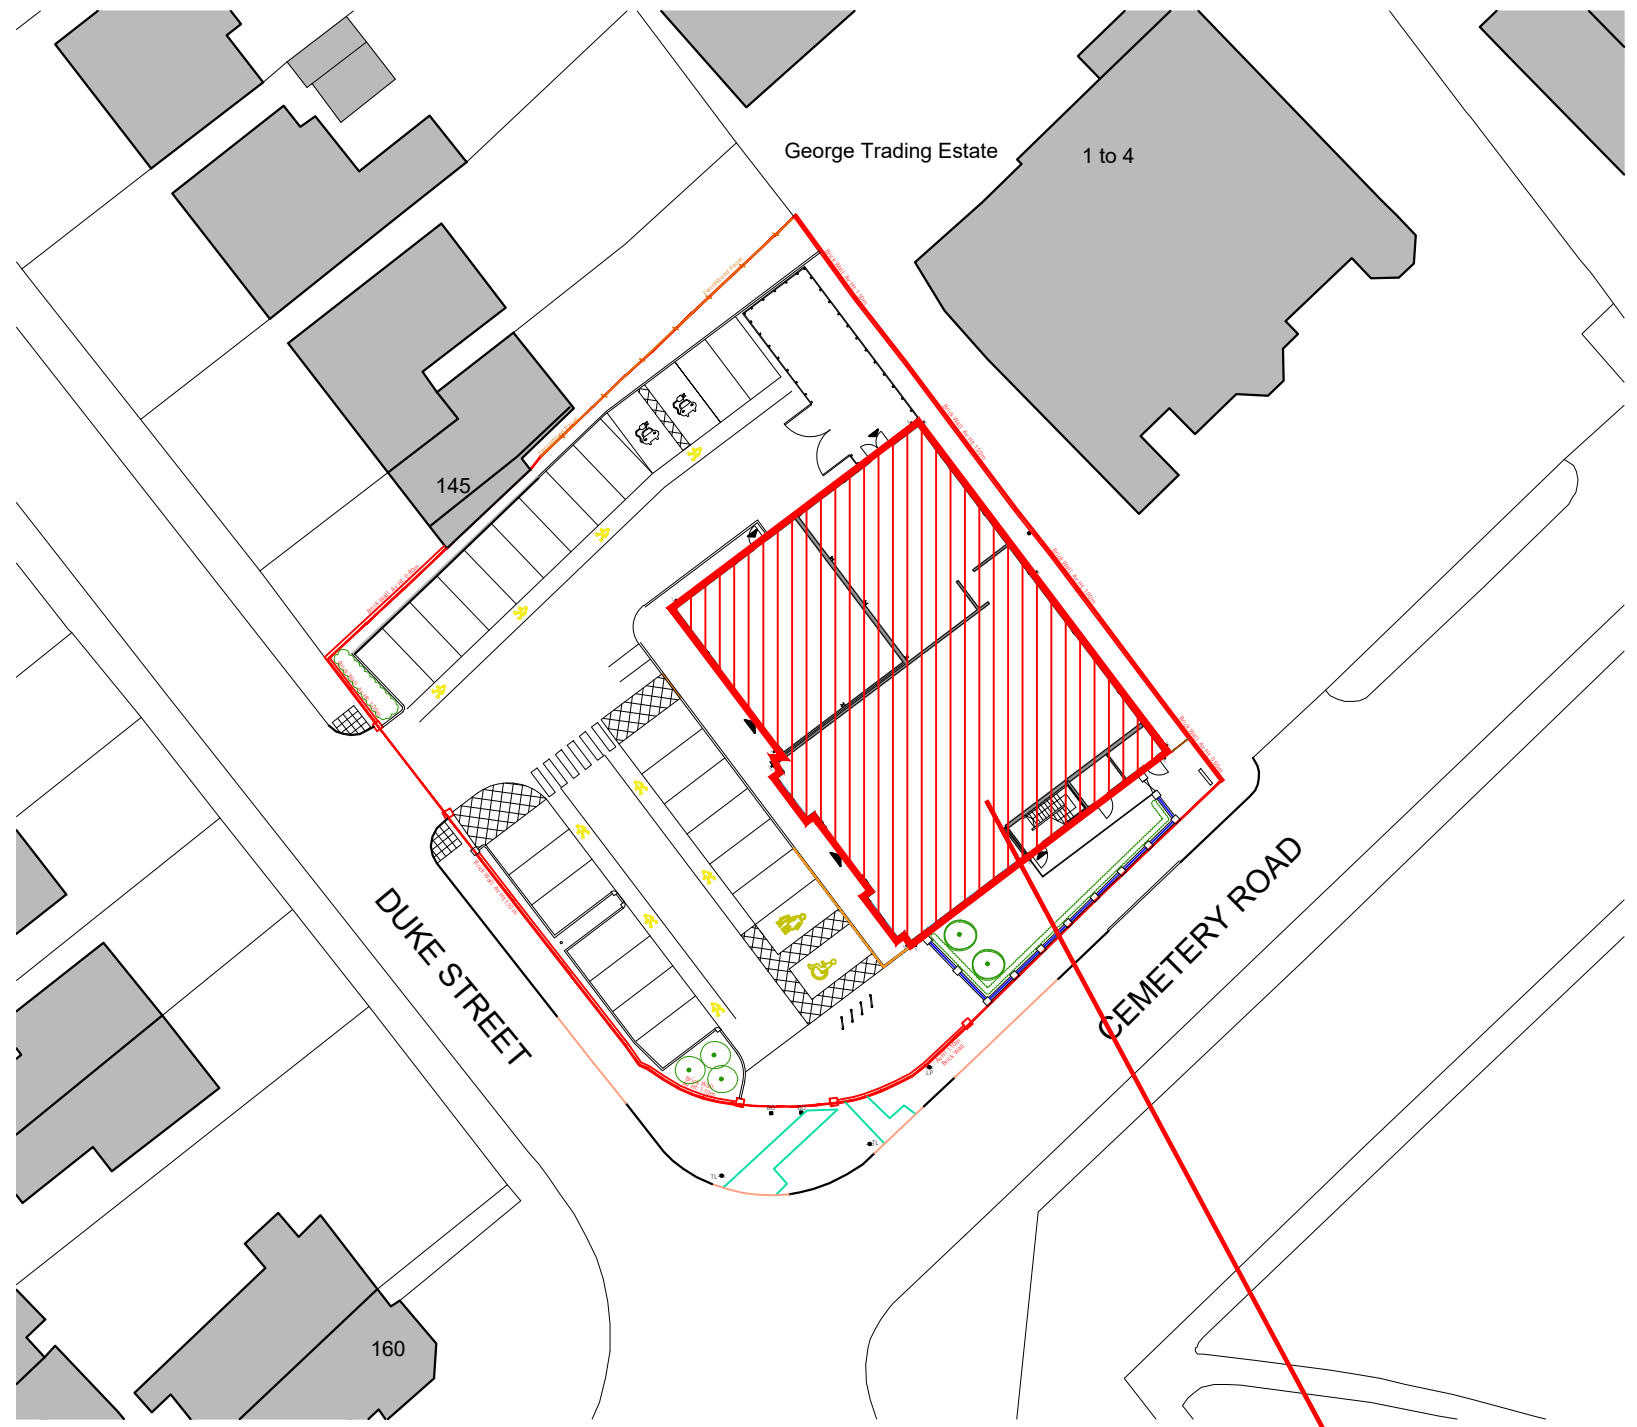

1 BLOCK PLAN
1:500

Area of New Development

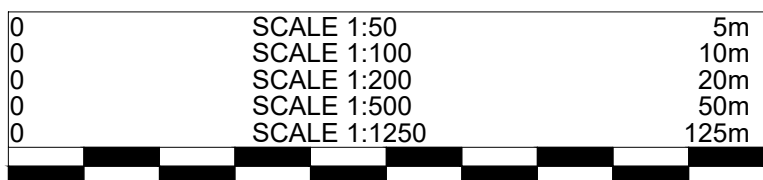

PLANNING

LEEDS

4th Floor, 10 South Parade, Leeds, LS1 5QS.
T: 0113 244 6931 www.darntonb3.com

CLIENT
Central Coop

PROJECT
Former 'George' PH, Duke Street, Southport. PR85DH

TITLE
Block and Location Plan

CREATION DATE	SCALE @ A3	DRN	CHK	STATUS
Oct 2023	1:500 / 1250	rs		
SHEET NO.	REVISION			
16765 - DB3 - B01 - 00 - DR - A - 90 - 002				
PROJECT NO ORIGINATOR ZONE LEVEL TYPE ROLE NUMBER				

REV	DATE	DESCRIPTION	DR	CH
-	-	-	-	-

© COPYRIGHT: ALL RIGHTS RESERVED.

THIS DRAWING MUST BE READ IN CONJUNCTION WITH ALL OTHER RELEVANT DRAWINGS AND INFORMATION. ANY DISCREPANCIES MUST BE REPORTED TO DARNTONB3 IMMEDIATELY. THIS DRAWING OR INFORMATION MUST NOT BE USED FOR CONSTRUCTION UNLESS EXPRESSLY ISSUED FOR CONSTRUCTION.

DO NOT SCALE FROM THIS DRAWING. USE DISPLAYED DIMENSIONS.