



1 Site Location Plan
1:200

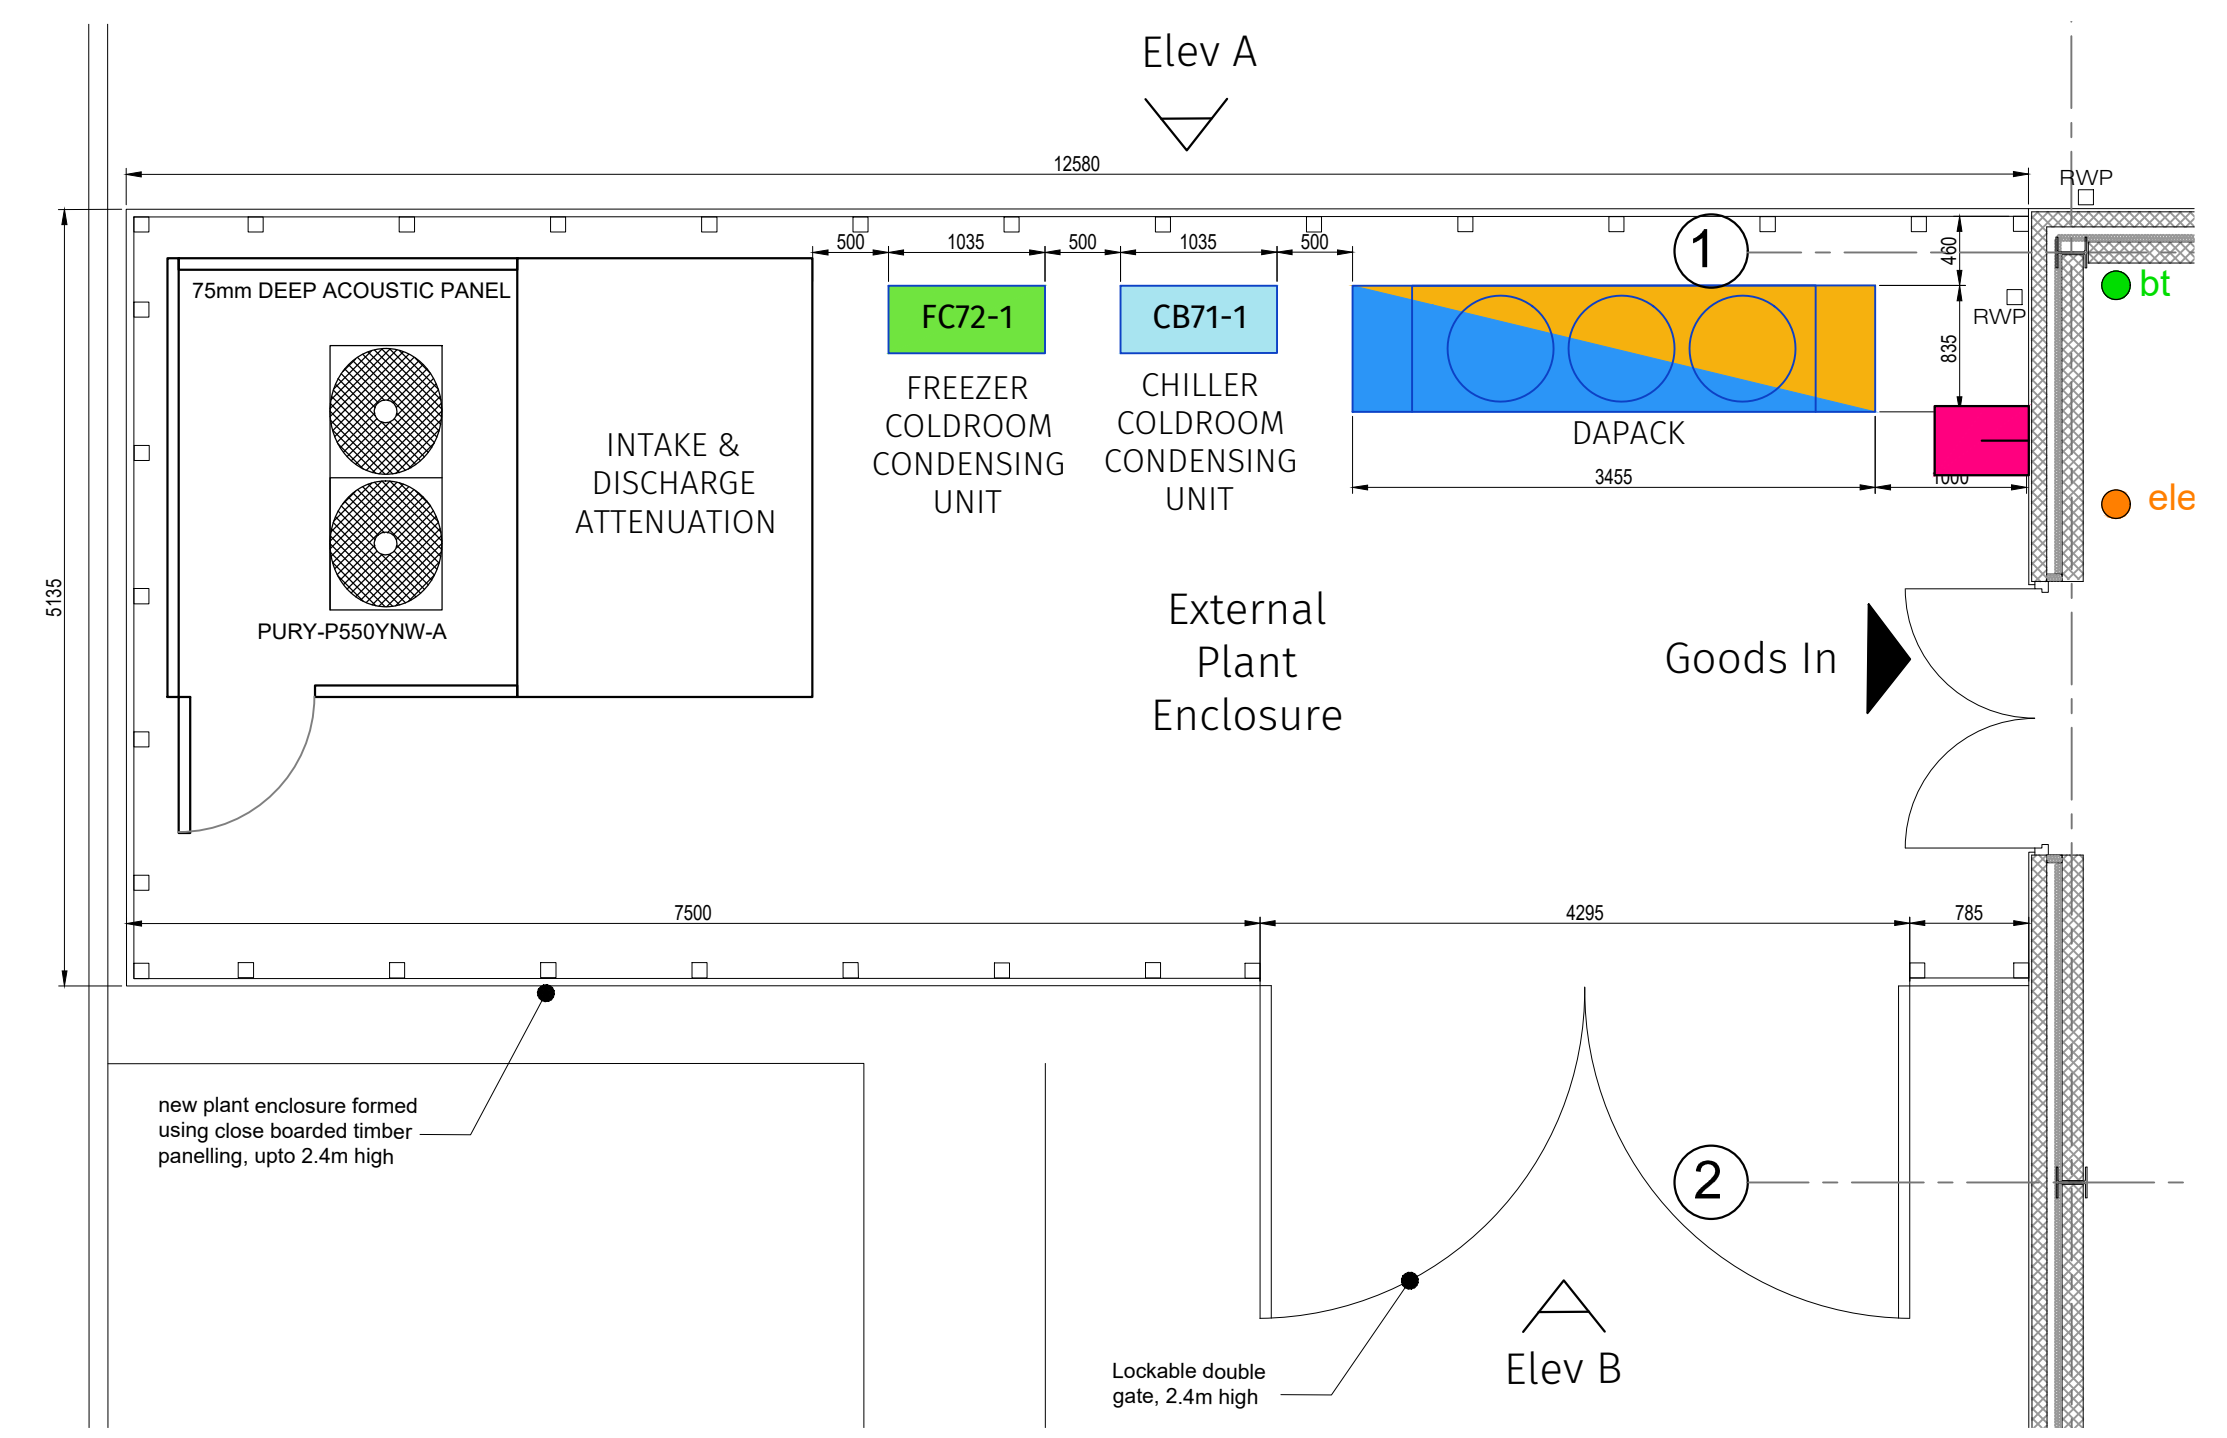

2 Plant Enclosure plan
1:50

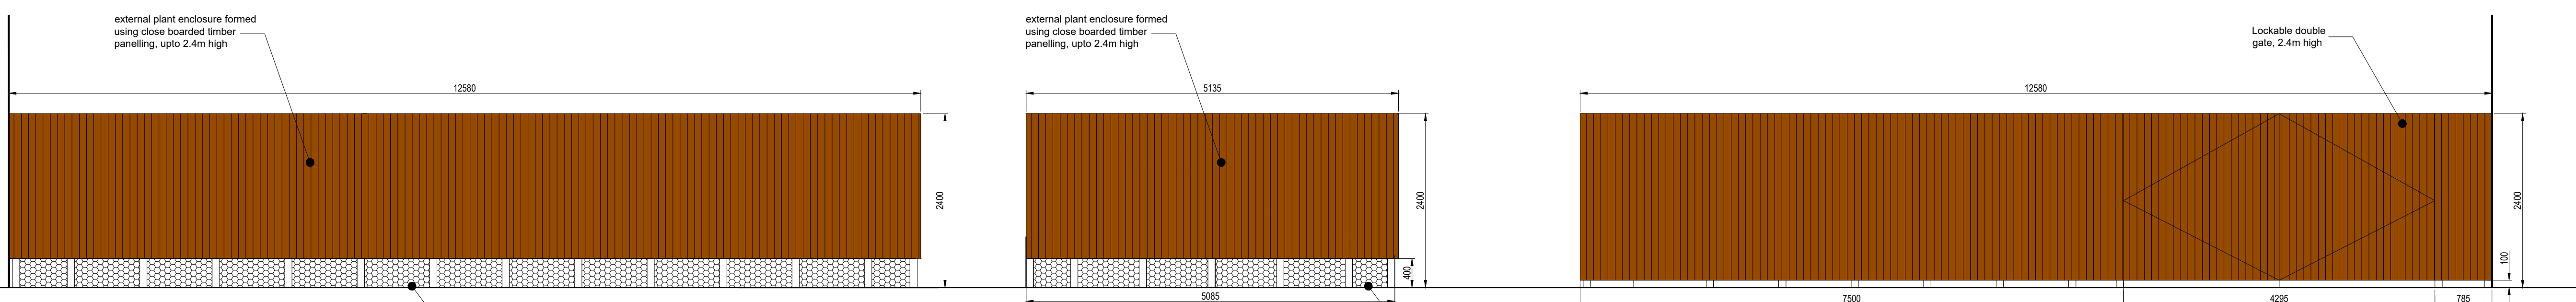

Service Yard Enclosure Elev A

External Plant Enclosure Elev B

External Plant Enclosure Elev C

1 Plant Enclosure Elevations
1:50

REV	DATE	DESCRIPTION	DR	CH
-----	------	-------------	----	----

PLANNING

DB3

LEEDS
4th Floor, 10 South Parade, Leeds LS1 5QS.
T: 0113 244 6931 www.darntonb3.com

CLIENT
Central Coop


PROJECT
Duke Street, Southport
PR85DH

TITLE
External Plant Enclosure Details

CREATION DATE	SCALE @ A1	DRN	CHK	STATUS
Nov 2023	1:200/150	SN	RS	5-

SHEET NO.	REVISION
16765 - DB3 - B01 - 00 - DR - A - 90-005	-

SCALE	LENGTH
SCALE 1:50	5m
SCALE 1:100	10m
SCALE 1:200	20m
SCALE 1:500	50m
SCALE 1:1250	125m

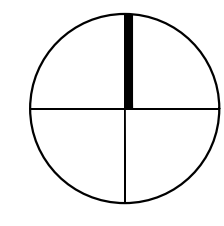

* COPYRIGHT: ALL RIGHTS RESERVED.
THIS DOCUMENT MUST BE READ IN CONNECTION WITH ALL OTHER RELEVANT DRAWINGS AND INFORMATION.
ANY INFORMATION MUST BE READ AS PART OF THE PROJECT AND NOT BE USED FOR CONSTRUCTION UNLESS EXPRESSLY ISSUED FOR CONSTRUCTION.
DO NOT SCALE FROM THIS DRAWING. WORK ONLY TO THE PRINTED DIMENSIONS.