


2 VIEW FROM DUKE STREET  
1:100



3 VIEW FROM CEMETRY ROAD  
1:100

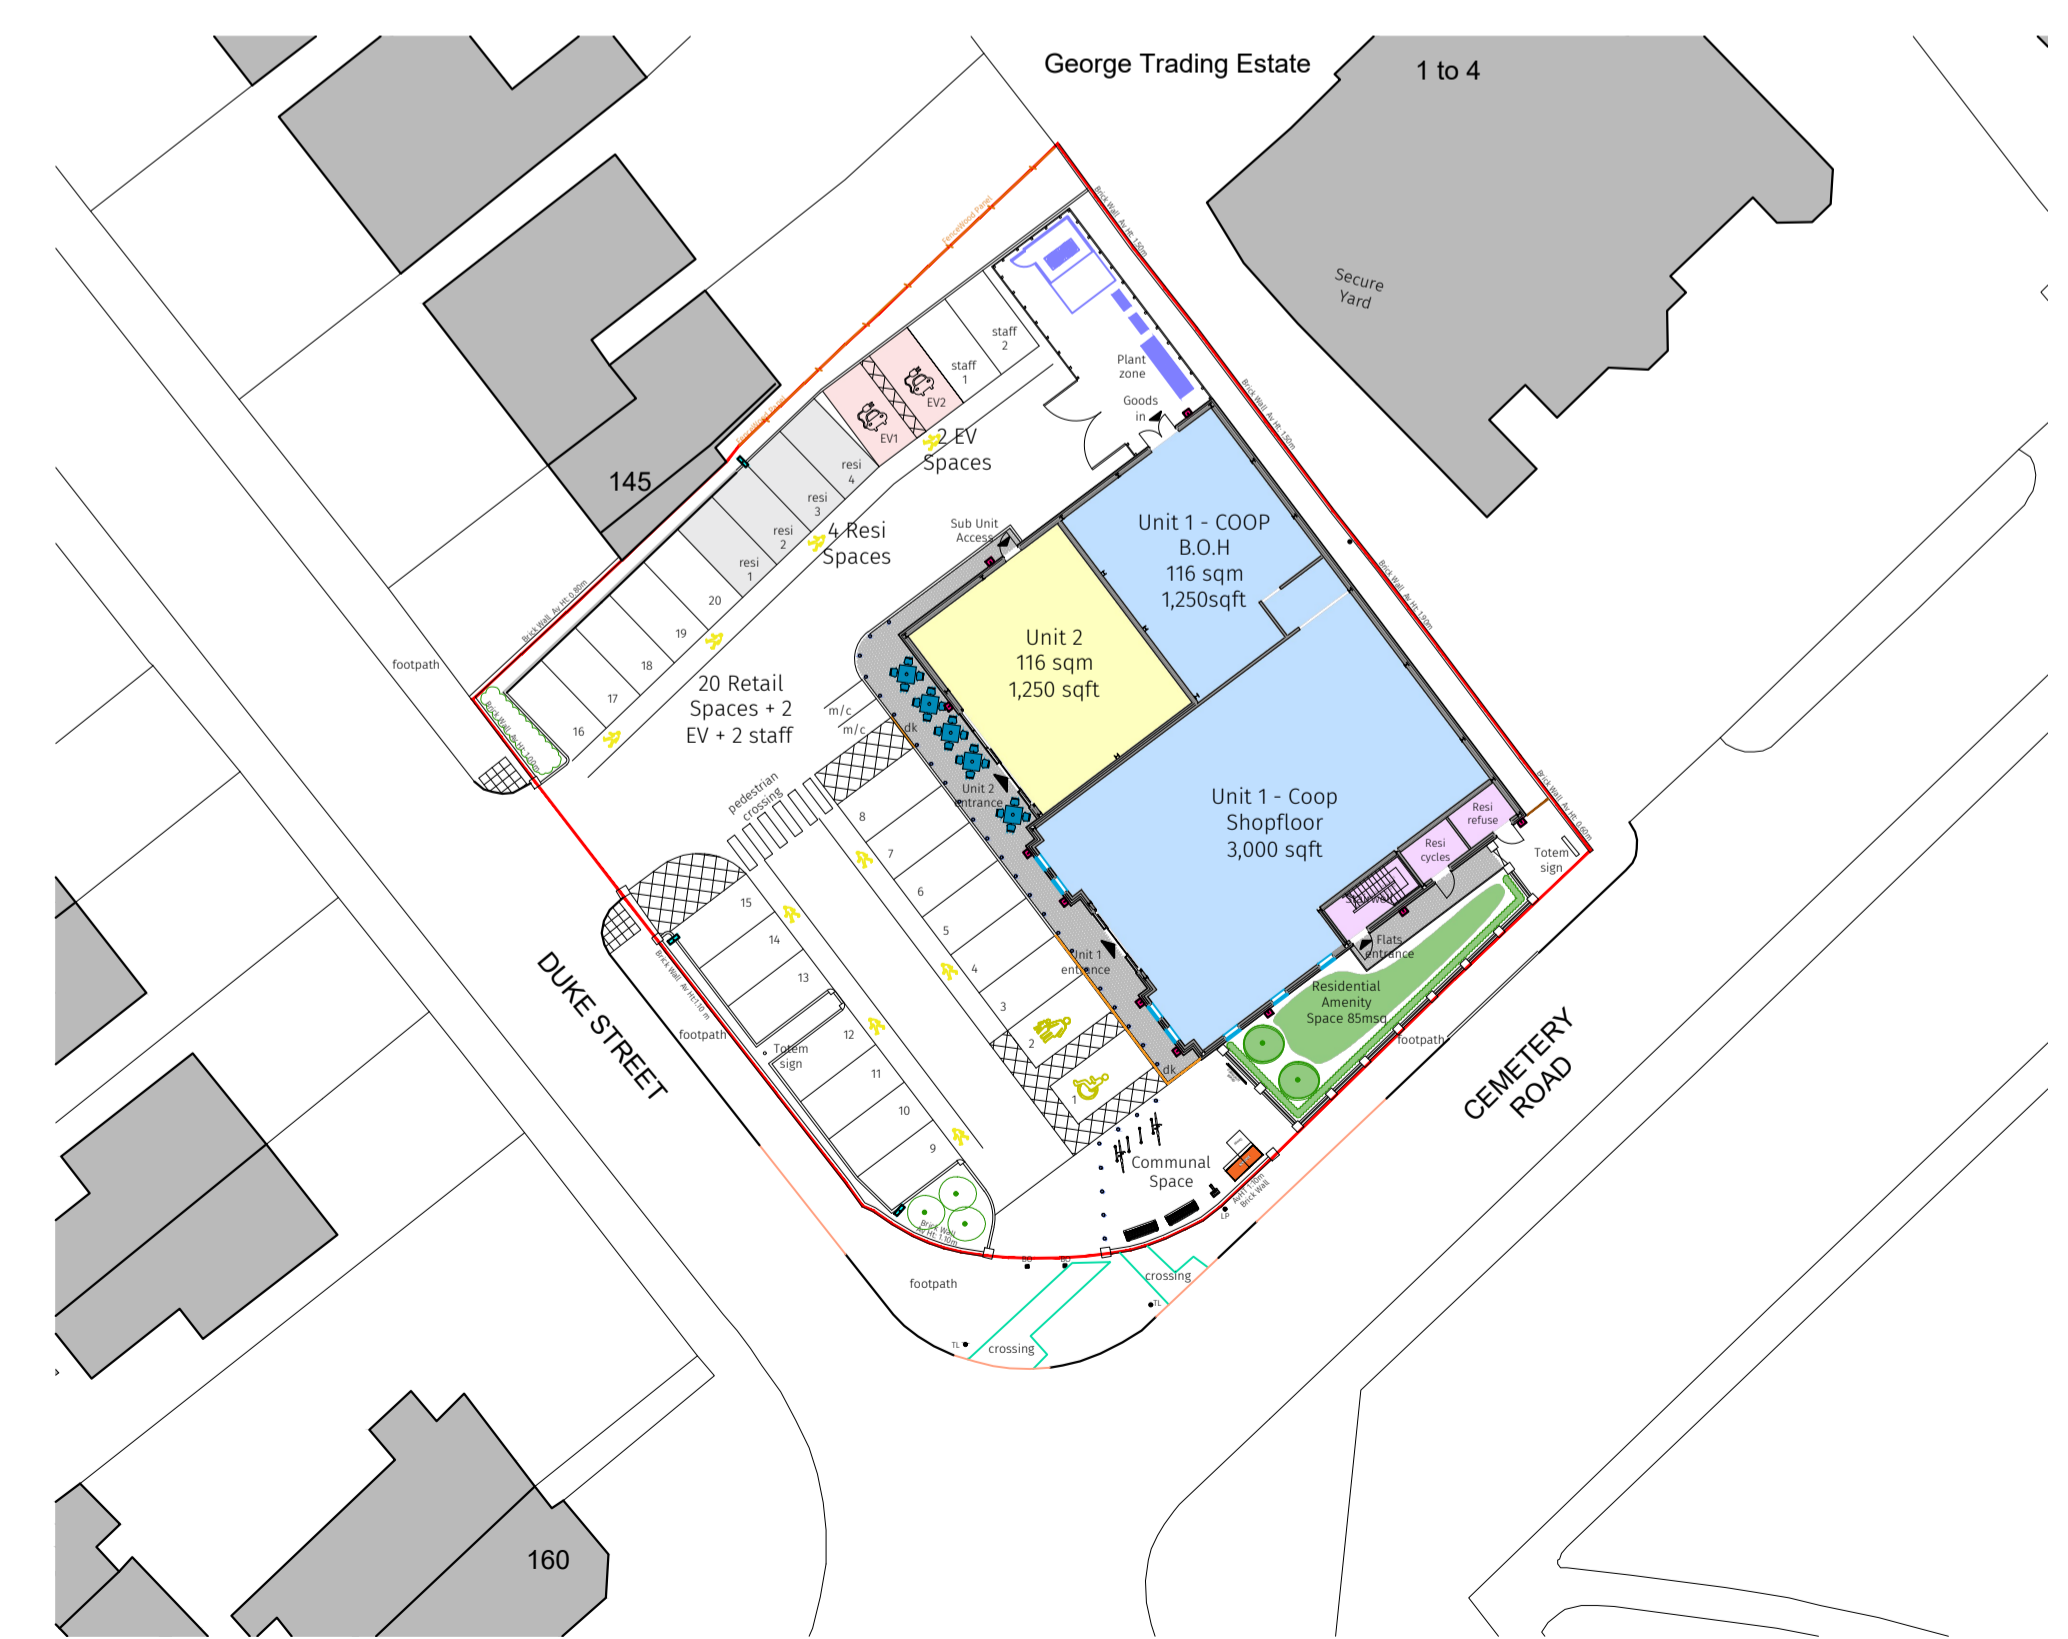

1 BLOCK PLAN  
nts

0	SCALE 1:50	5m
0	SCALE 1:100	10m
0	SCALE 1:200	20m
0	SCALE 1:500	50m
0	SCALE 1:1250	125m

REV	DATE	DESCRIPTION	DR	CHK	STATUS
<b>PLANNING</b>					
<b>DB3</b>					
<b>LEEDS</b>					
4th Floor, 10 South Parade, Leeds LS1 5QS. T: 0113 244 6931 www.darntonb3.com					
CLIENT Central Coop					
PROJECT Former George PH, Duke Street, SOUTHPORT, Merseyside. PR85DH					
TITLE Proposed Street Scenes					
CREATION DATE	SCALE @ A1	DRN	CHK	STATUS	REVISION
Nov 2023	as shown	rs		5-	
SHEET NO. 16765 - DB3 - B01 - 00 - DR - A - 90-010					
PROJECT NO. CONSULTOR (ZONE LEVEL TYPE BLOCK NUMBER)					
© COPYRIGHT. ALL RIGHTS RESERVED. THIS DRAWING MUST BE READ IN CONJUNCTION WITH ALL OTHER RELEVANT DRAWINGS AND INFORMATION. ANY DISCREPANCIES MUST BE REPORTED TO DARNTON IMMEDIATELY. THE DRAWING OR INFORMATION MUST NOT BE USED FOR CONSTRUCTION UNLESS EXPRESSLY ISSUED FOR DO NOT SCALE FROM THIS DRAWING. WORK ONLY TO THE PRINTED DIMENSIONS.					