

Notes: This drawing is the copyright Paddock Johnson Partnership Limited and may not be used without their prior written consent. Written dimensions to be taken in preference to scaled dimensions. Due to the inaccuracies of scanning, scanned images should not be scaled.


+ REV: DATE: DESCRIPTION: BY:



1 Existing Street Scene
Scale: 1 : 200



2 Proposed Street Scene
Scale: 1 : 200

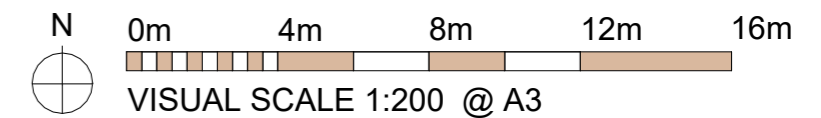

CLIENT:
Mart Build

PROJECT:
New House
1E, Gloucester Road, Southport,
PR8 2AU

DRAWING TITLE:
Proposed Street Scene

DRAWING NUMBER:
24005-PJA-00-ZZ-DR-A-1300

SCALE: 1 : 200@A3
DATE: 12.01.24

STATUS:
PLANNING

BY: OM
CHECKED: SH



Studio 2, The Lyceum,
Bath Street, Port Sunlight,
Merseyside, CH62 4UJ
0151 643 1234
admin@paddockjohnson.com
www.paddockjohnson.com
Paddock Johnson Partnership
Limited. Registered in England
and Wales. No. 06684275