



Notes: This drawing is the copyright Paddock Johnson Partnership Limited and may not be used without their prior written consent.  
Written dimensions to be taken in preference to scaled dimensions.  
Due to the inaccuracies of scanning, scanned images should not be scaled.


+	REV:	DATE:	DESCRIPTION:	BY:
A	12.01.24	Status updated to 'Planning'		OM

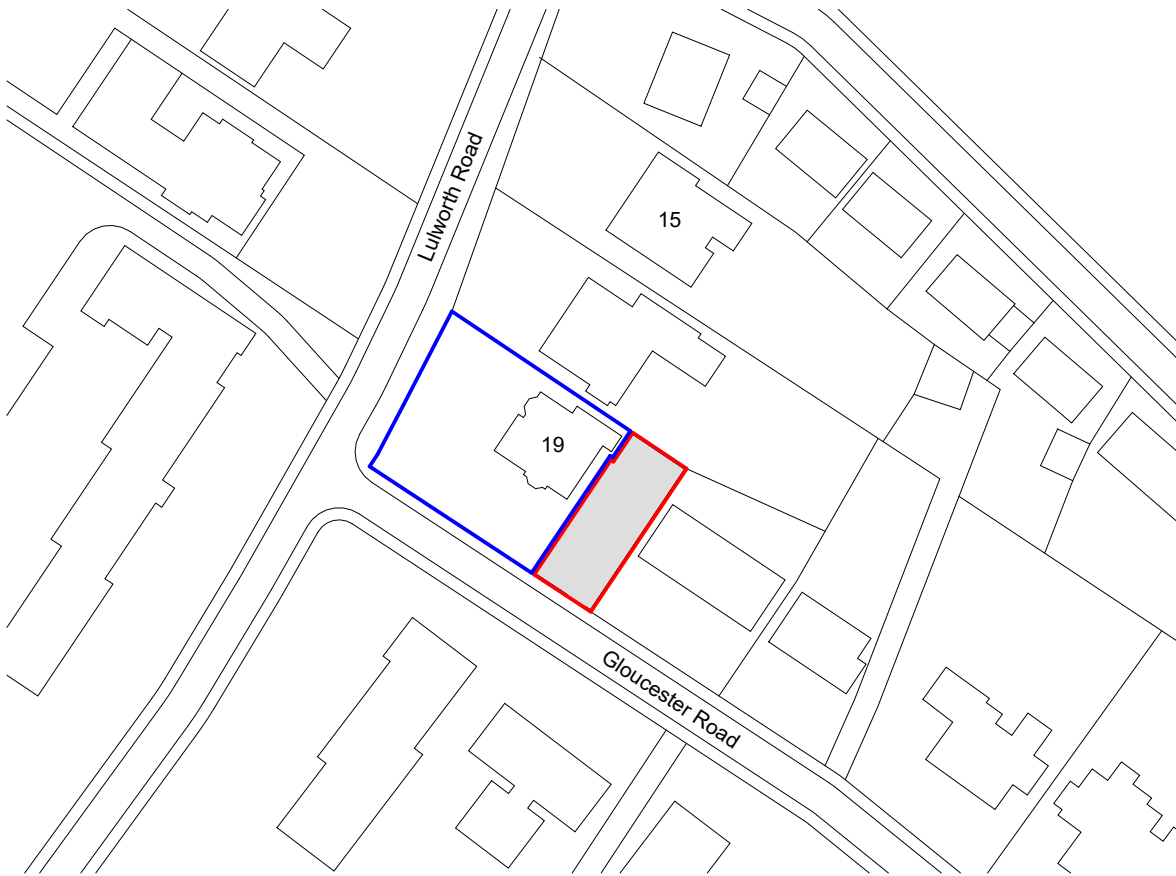

**1 00 Site Location Plan**  
Scale: 1 : 1250

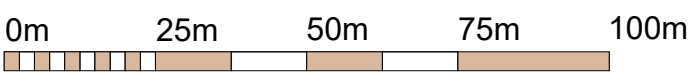

VISUAL SCALE 1:1250 @ A4

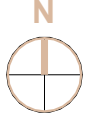

© Crown copyright and database rights 2023 OS 1000060149

STATUS:  
**PLANNING**

PROJECT:  
New House  
1E, Gloucester Road, Southport,  
PR8 2AU

DRAWING NUMBER:  
**24005-PJA-00-ZZ-DR-A-1000-A**

DRAWING TITLE:  
Site Location Plan

SCALE: 1:1250@A4  
DATE: 11.01.24  
BY: OM  
CHECKED: SH



Studio 2, The Lyceum,  
Bath Street, Port Sunlight,  
Merseyside, CH62 4UJ  
0151 643 1234  
admin@paddockjohnson.com  
www.paddockjohnson.com  
Paddock Johnson Partnership  
Limited. Registered in England  
and Wales. No. 06684275