



2. **Second Floor as Existing** 1:100

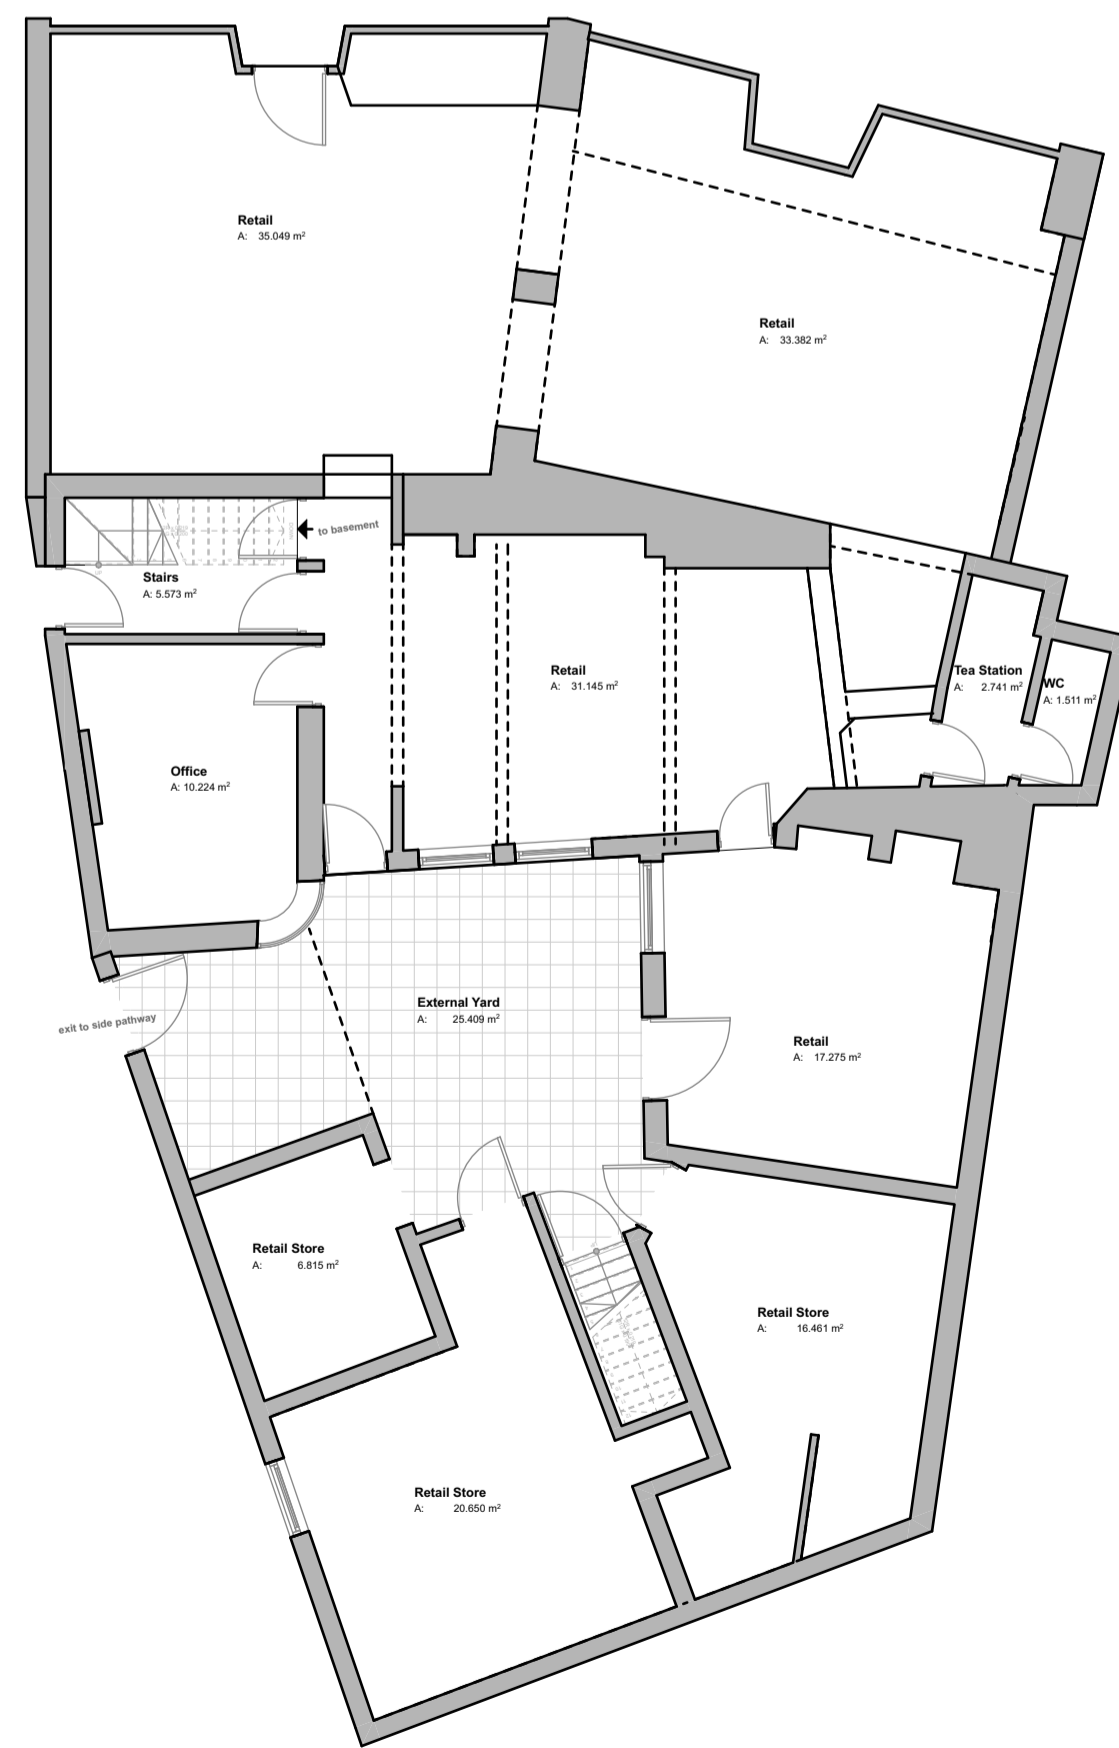

0. **Ground Floor as Existing** 1:100

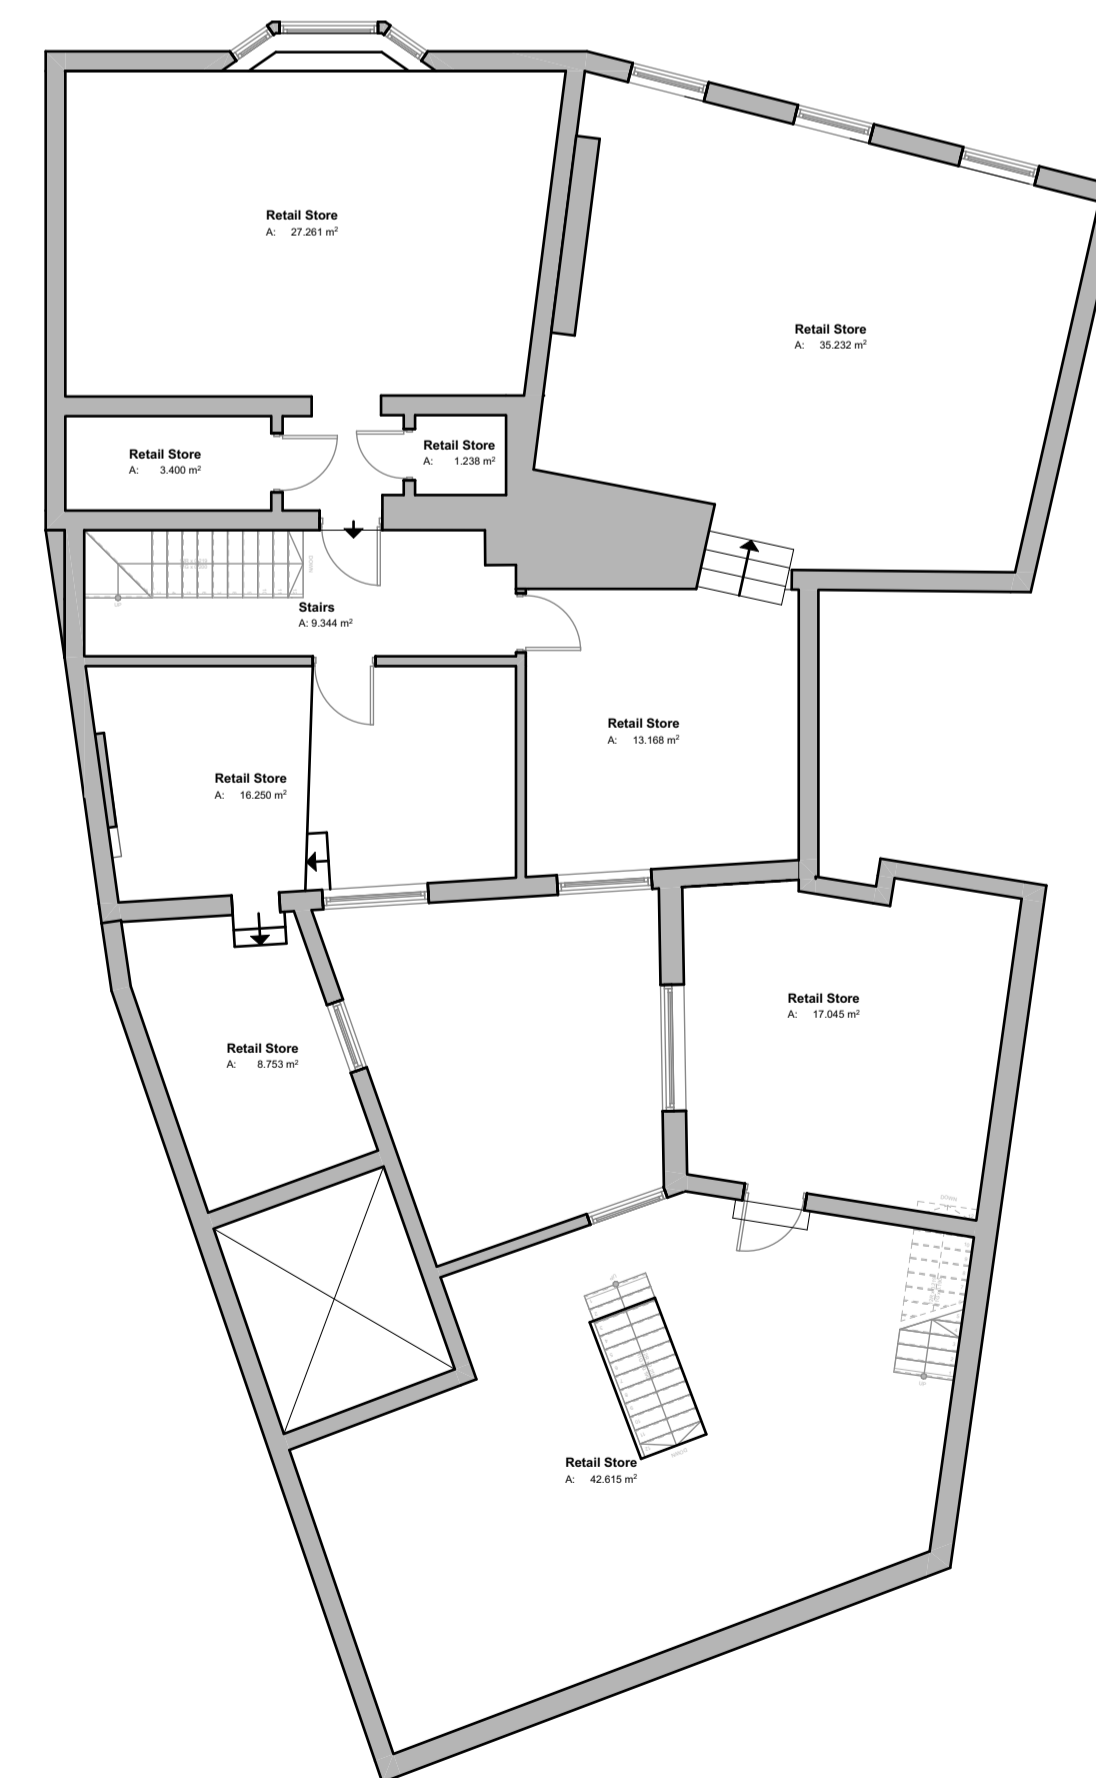

1. **First Floor as Existing** 1:100

Key Plan

Construction Risks Maintenance/Cleaning Risks Demolition/Adaptation Risks  
 In addition to the hazard/risks normally associated with the types of work detailed on this drawing take note of the above. It is assumed that all works on this drawing will be carried out by a competent contractor working, where appropriate, to an appropriate method statement.  
 Safety Health and Environmental Information.

Notes  
 ###

Rev	Date	Description

**aiparchitects ltd**  
 The Studio  
 Ty Newydd, Pelham Road, Upton Magna,  
 Shropshire. SY4 4UA  
 Tel: 01743 709572  
 Mob: 07703 773 872  
 Email: studio@aiparchitects.co.uk

Job Title  
 Refurbishment of

Address  
 Rickards 6-7 Bull Ring Ludlow SY8 1AE  
 Shropshire

Drawing Name  
 Existing Plans and Elevations

Drawing Number  
 L002

Drawn by	Date
JDC	20/12/2023
Checked by	Date
JDC	20/12/2023

Drawing Scale	Job Code
1:100	266