


2. **Second Floor as Proposed** 1:100



0. **Ground Floor as Proposed** 1:100

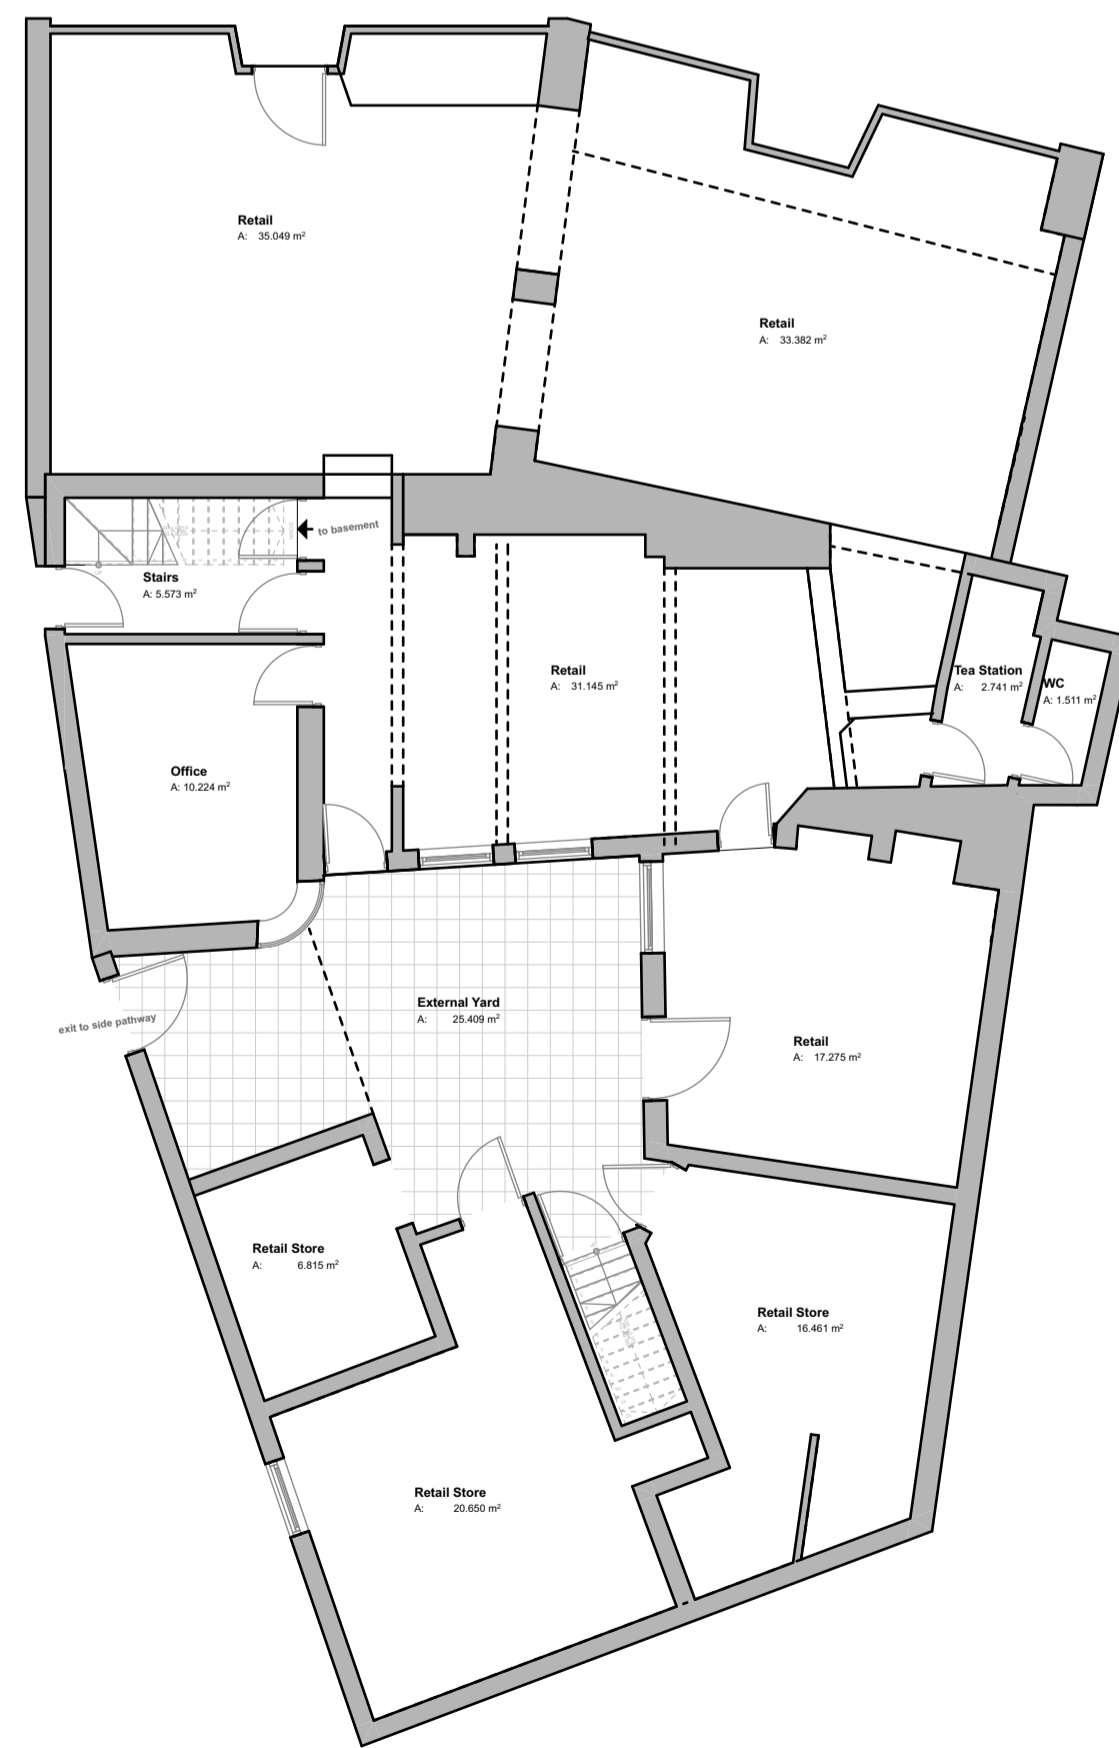

1. **First Floor as Proposed** 1:100

Key Plan

--	--	--

Construction Risks Maintenance/Cleaning Risks Demolition/Adaptation Risks
 In addition to the hazard/risks normally associated with the types of work detailed on this drawing take note of the above. It is assumed that all works on this drawing will be carried out by a competent contractor working, where appropriate, to an appropriate method statement.
 Safety Health and Environmental Information.

Notes
 ###

--	--	--

Rev Date Description

aiparchitects ltd
 The Studio
 Ty Newydd, Pelham Road, Upton Magna,
 Shropshire. SY4 4UA
 Tel: 01743 709572
 Mob: 07703 773 872
 Email: studio@aiparchitects.co.uk

Job Title
 Refurbishment of

Address
 Rickards 6-7 Bull Ring Ludlow SY8 1AE
 Shropshire

Drawing Name
 Proposed Plans and Elevations

Drawing Number
 L003

Drawn by	Date
JDC	20/12/2023
Checked by	Date
JDC	20/12/2023

Drawing Scale	Job Code
1:100	266