

Map Centre 351224E 274717N m

© Crown Copyright 2022. Carter Jonas LLP OS0100004458, © Crown

Client: **EXISTING PLAN**


Project: Rickards

Title: 6 & 7 The Bull Ring

Date: 8/2/2022

@A4

Scale 1:500

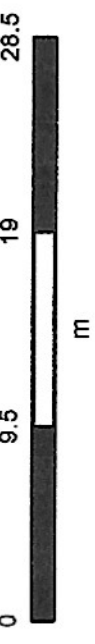

Dwg no:

Drawn By: CS

Carter Jonas

Two Snow Hill, Birmingham, B4 6GA

T: 0121 794 6250

carterjonas.co.uk

CS Copyright: OS100004458