
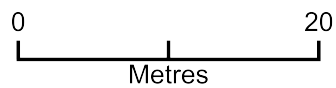


5 Church Street Bridgnorth 1:500

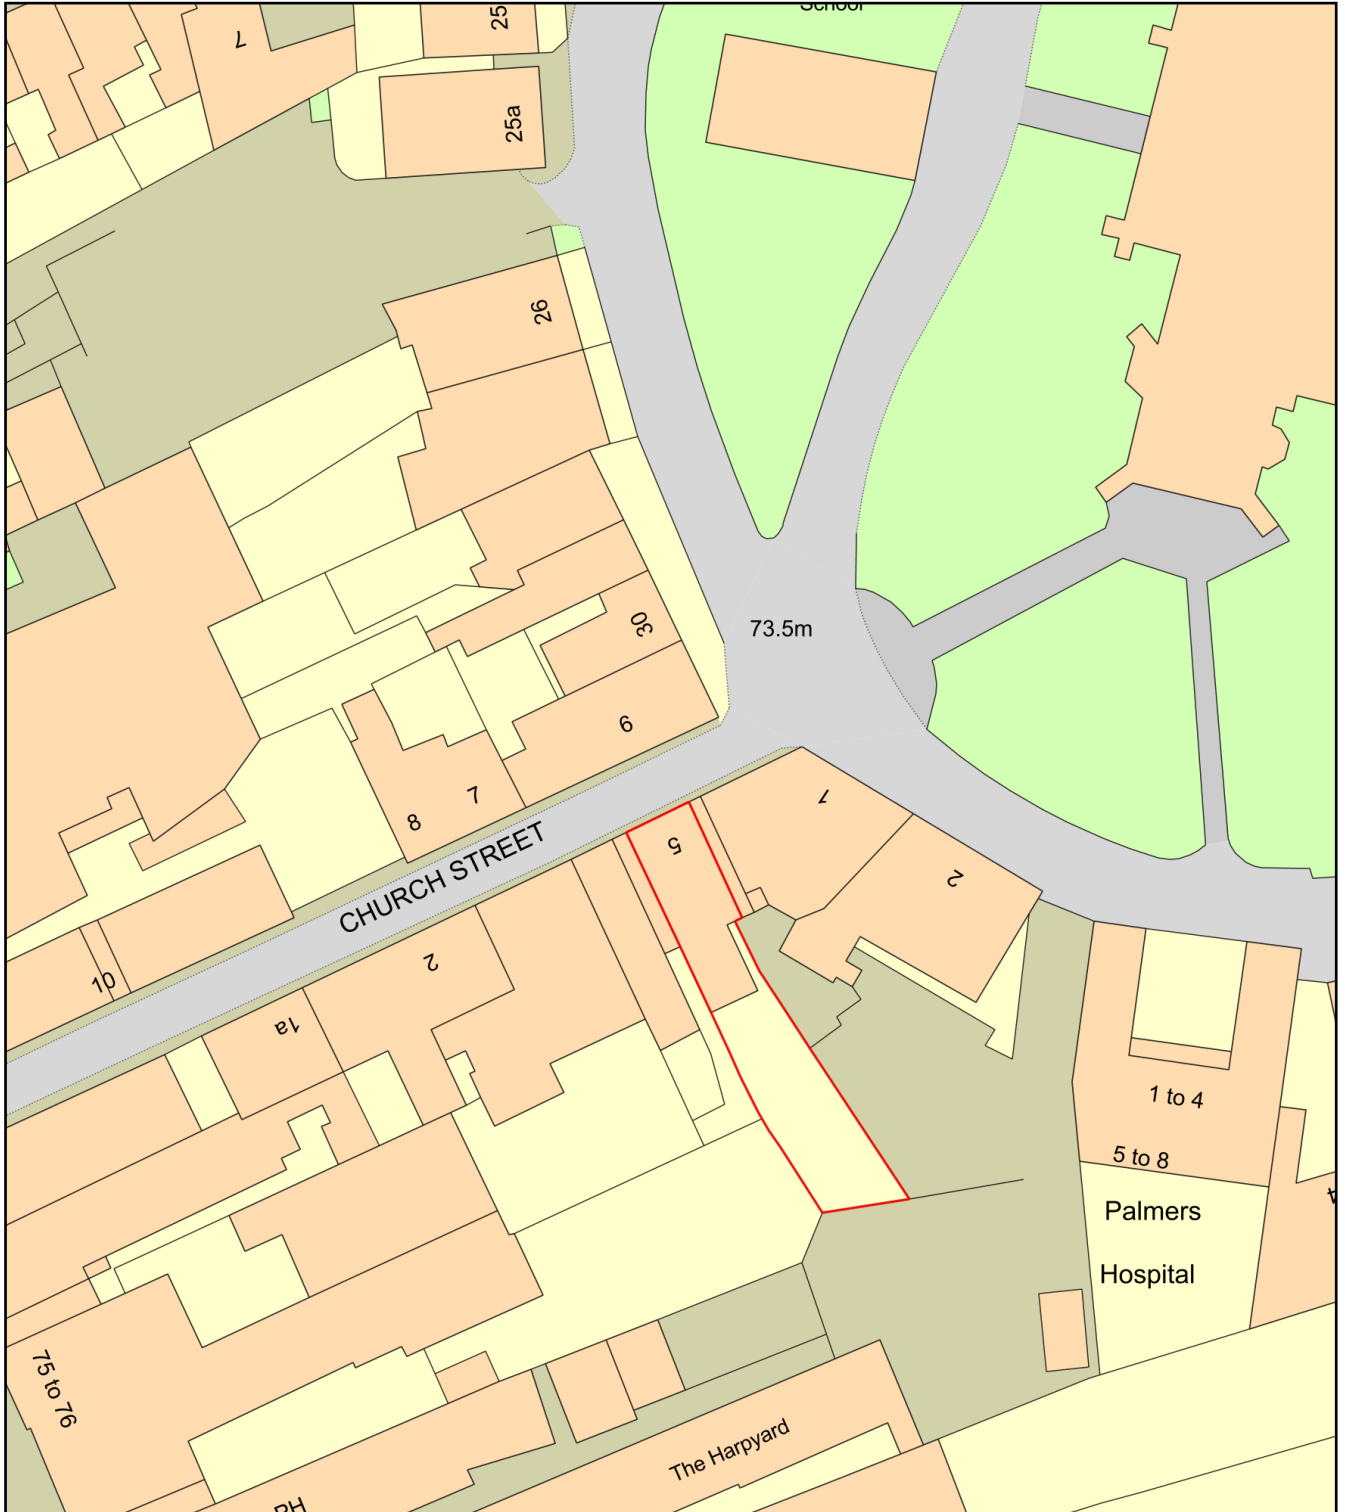

Plan Produced for: H Mackernan

Date Produced: 23 Jan 2024

Plan Reference Number: TQRQM24023204208687

Scale: 1:500 @ A4