





MATERIAL  
NON-MATERIAL AMENDMENT TO DECISION

FORD COTTAGE  
BOLINGEY  
ST MAWGAN  
NEWQUAY  
TR8 4HD

PLANNING AMENDMENT  
REF: PP12719174  
APPLICATION NO: PA 24/00177  
DATE 17.1.2024

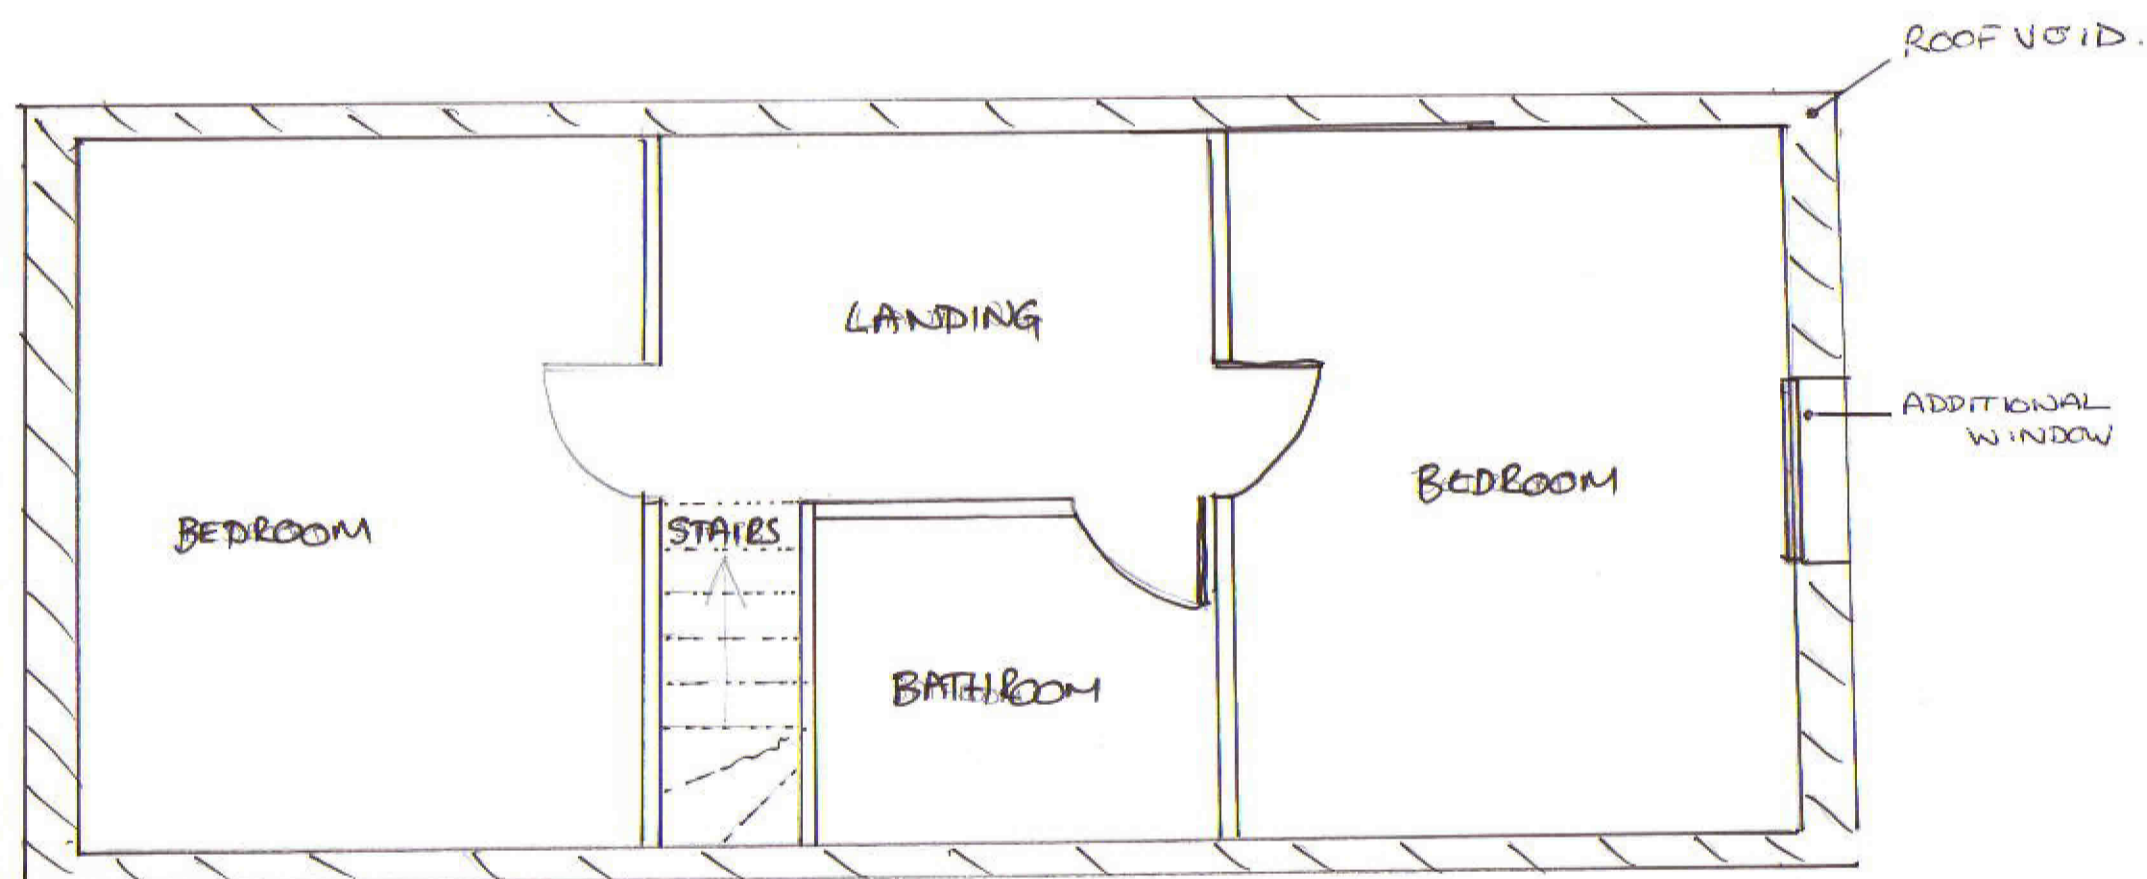

PROPOSED PLAN  
Scale 1:50

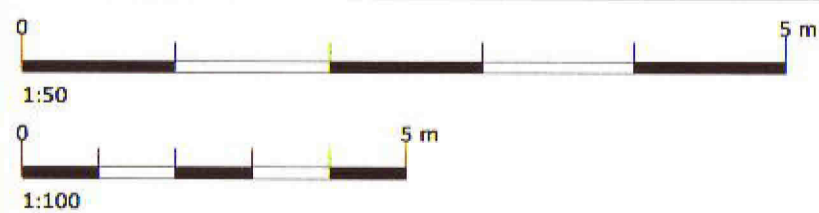

LEGEND  
 Mains interlinked smoke detector  
 Mains interlinked heat detector

DATE  
17.1.2024  
NON MATERIAL AMENDMENT

CHANGES TO ANNEX AT  
FORD COTTAGE, BOLINGEY,  
ST MAWGAN, NEWQUAY  
TR8 4HD

MR & MRS ROGER & AMANDA SMITH.  
APPLICATION NO PA 24/00177.

18 JAN 2024