




NORTH

NOT TO SCALE

DIMENSIONS GIVEN
IN METRES.

SITE PLAN
SHOWING
POSITION OF
TREES 3 NO.

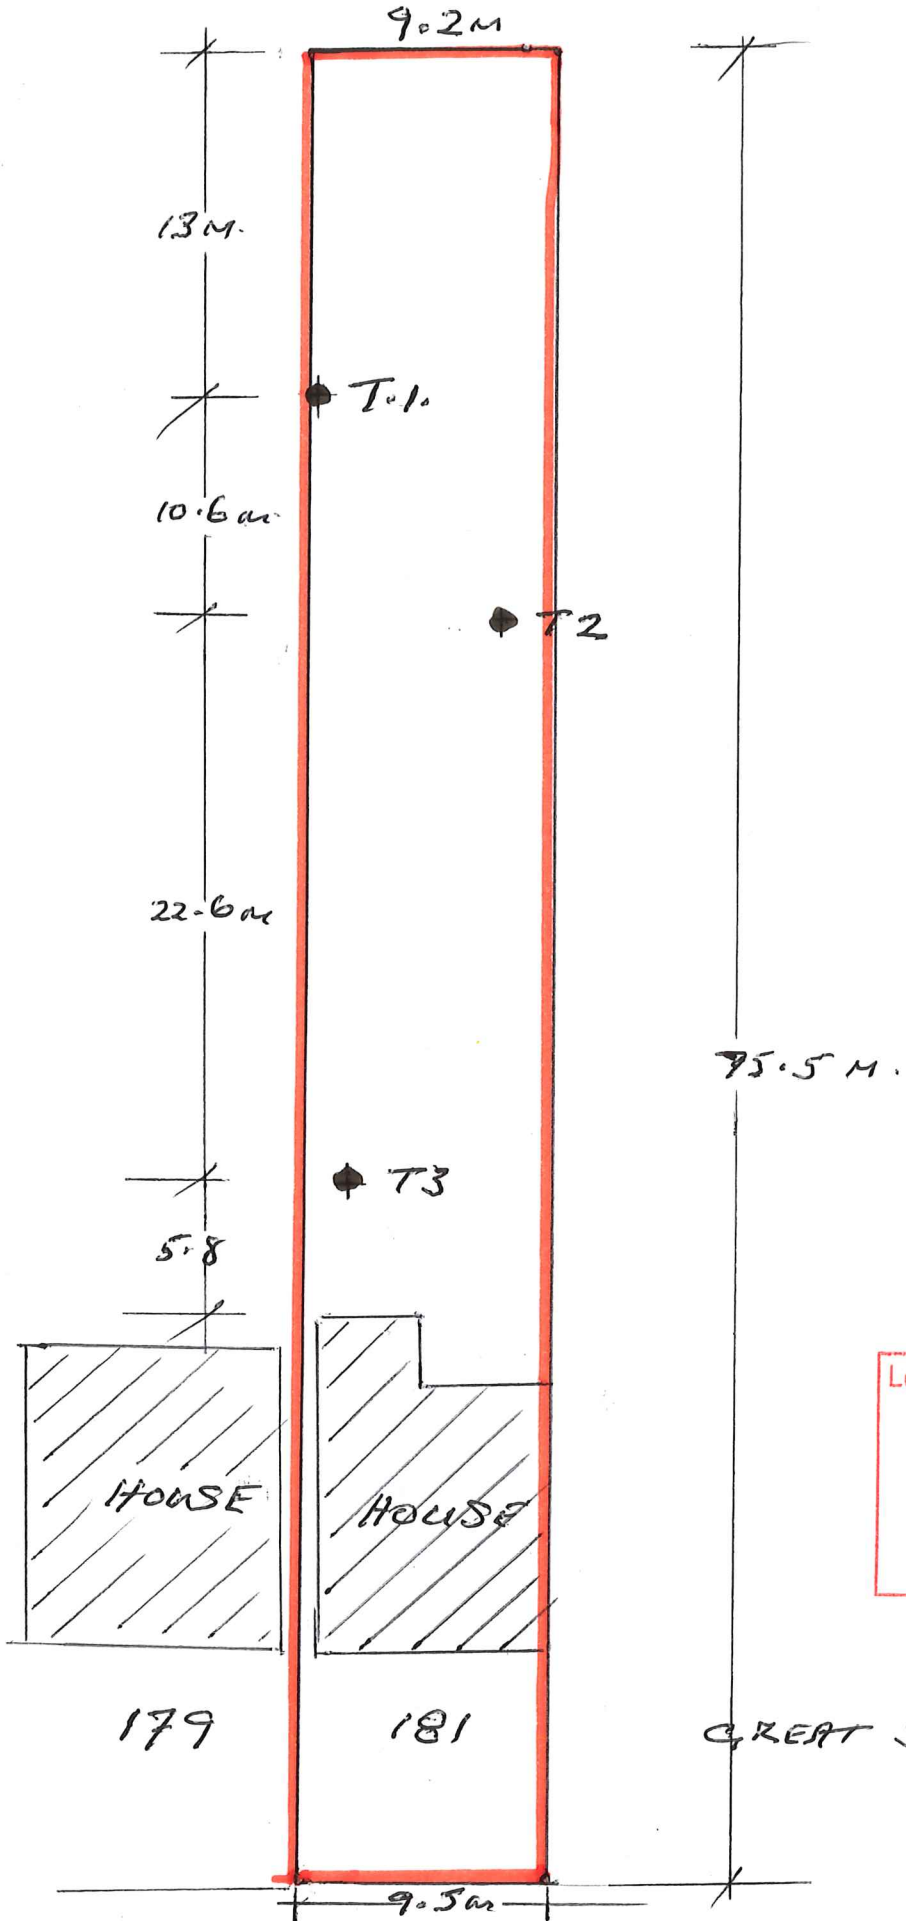

London Borough of Southwark
 Received on:
 24 JAN 2024
 Planning Division (5/2)

GREAT SPILMANS

EAST DULWICH GROVE
SE 22 8SY

DRAWING
NO. 1