

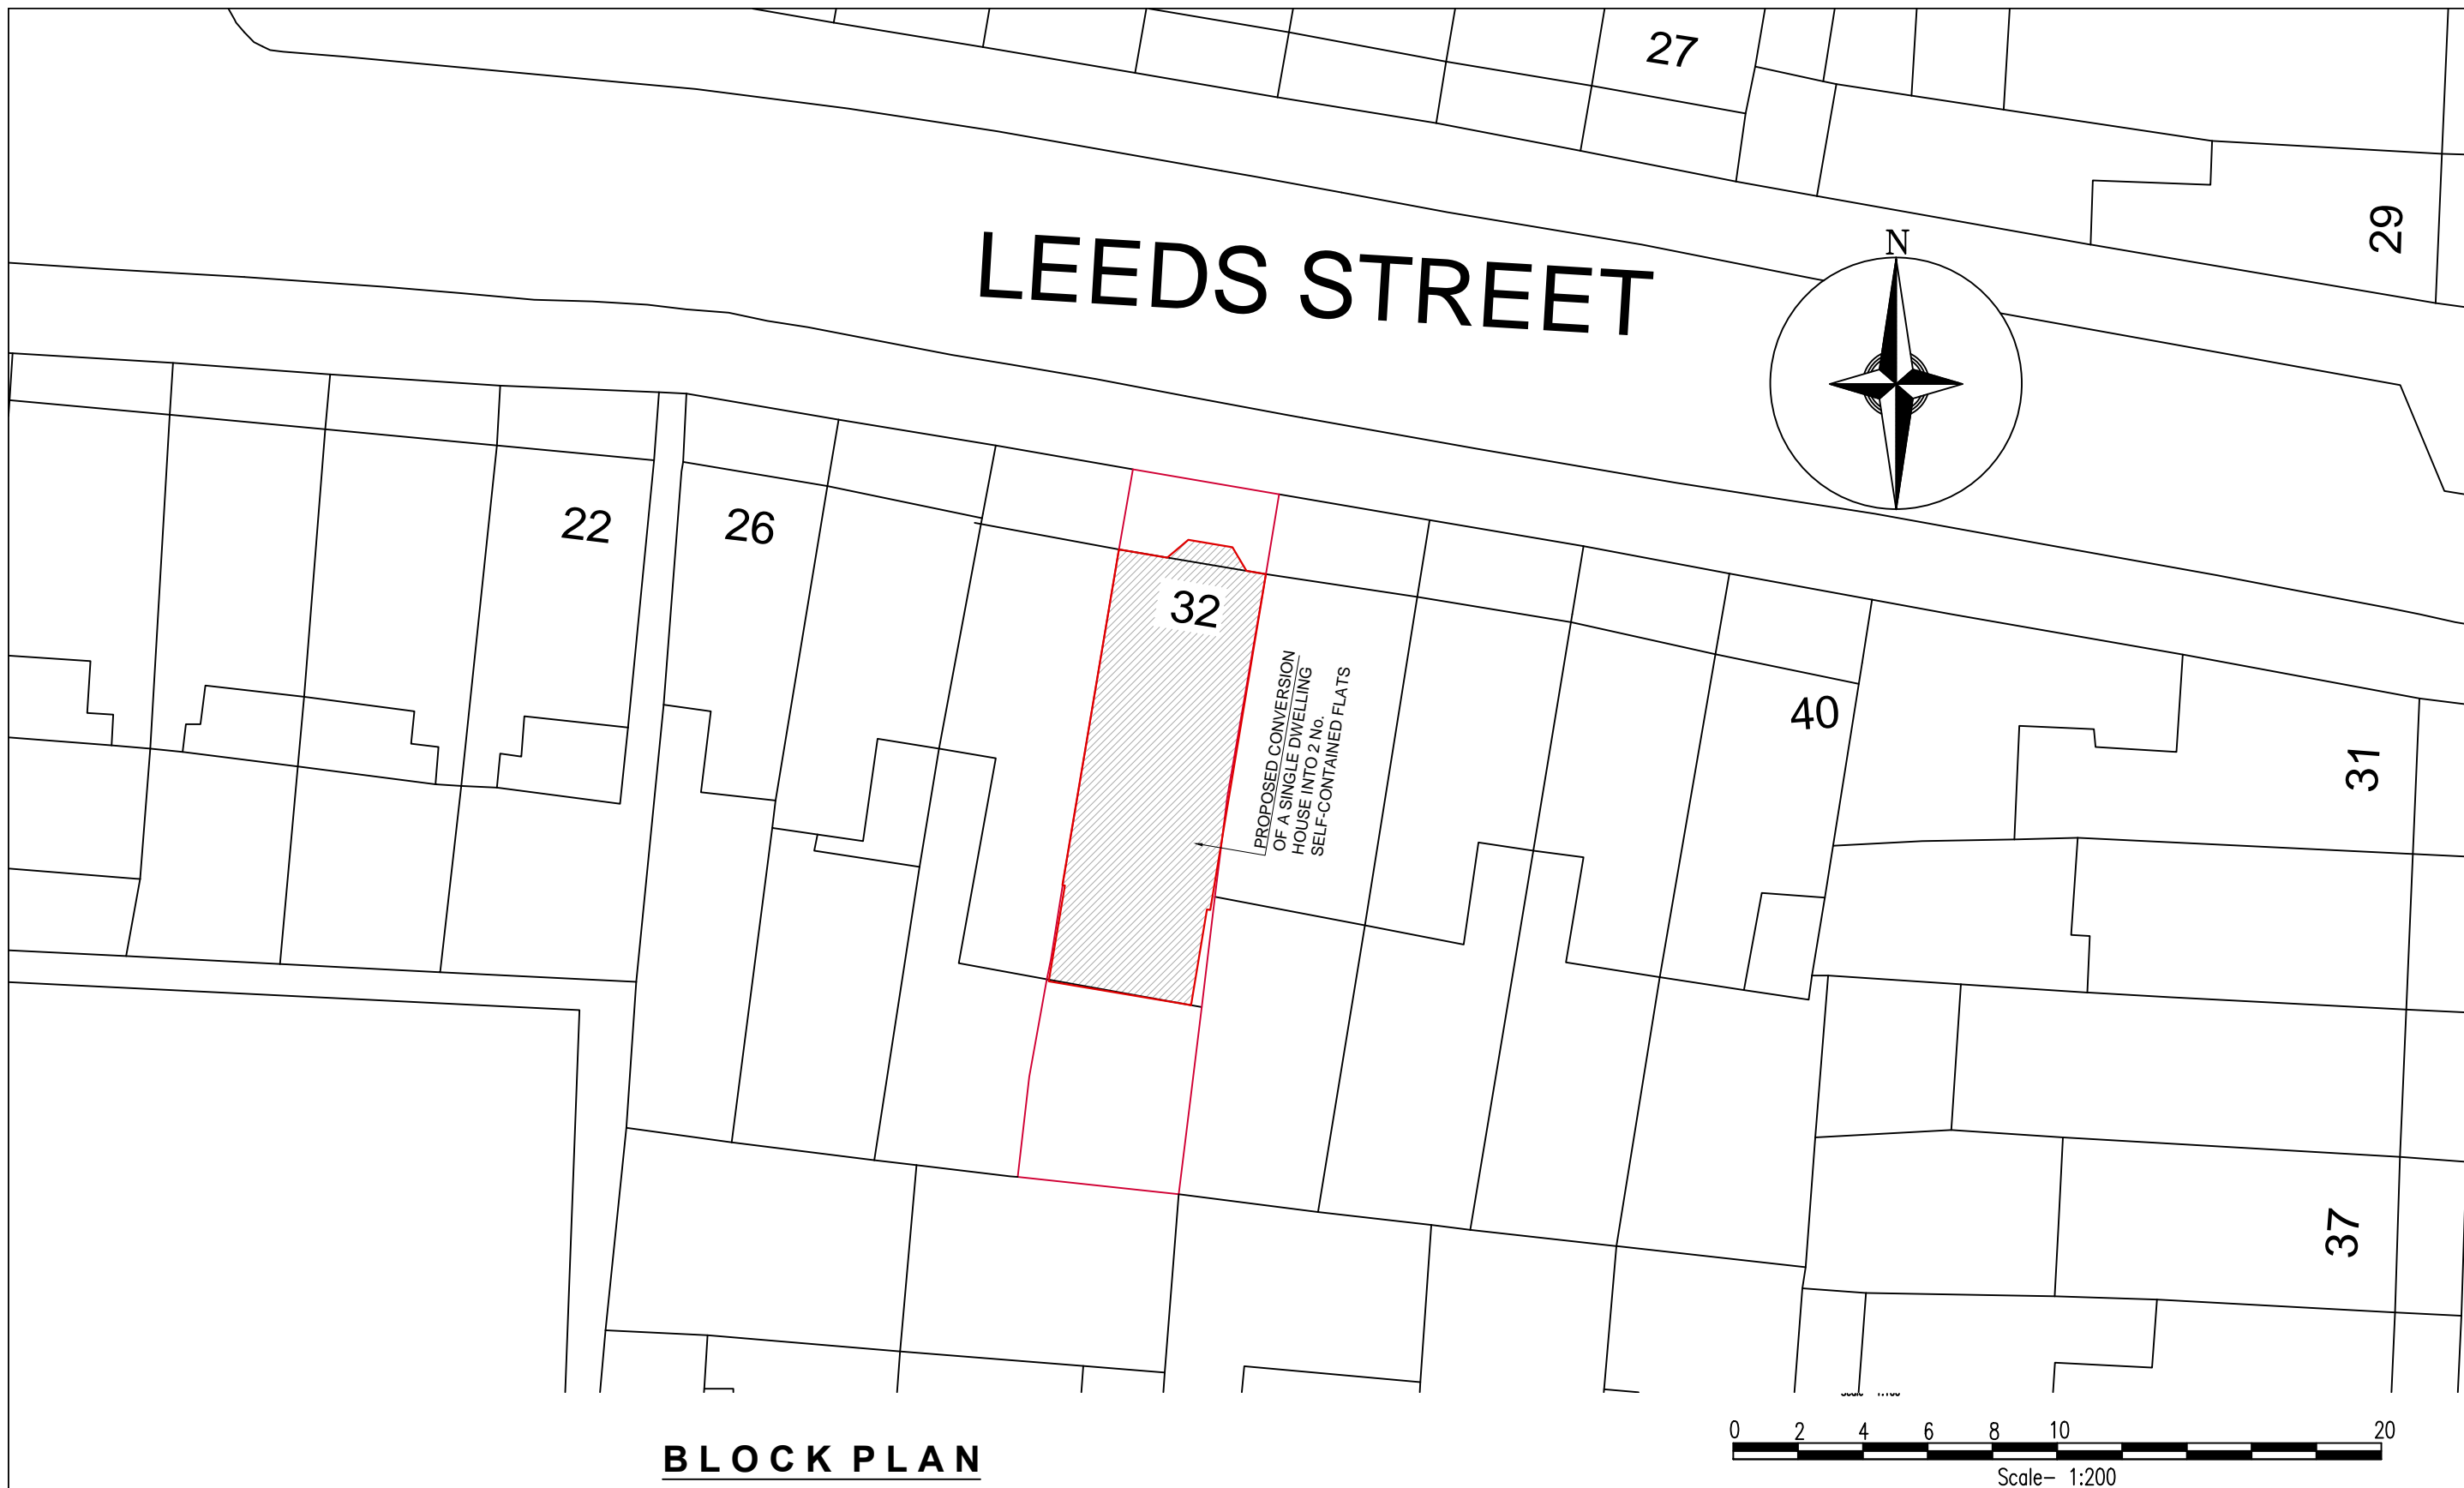


LEEDS STREET

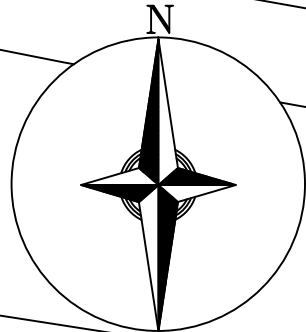

BLOCK PLAN

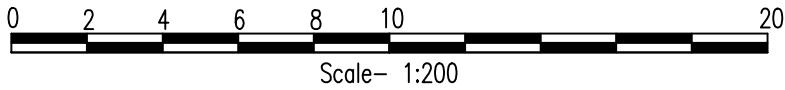

Drawn By	NS
Drawing No	KD/FLAT/PP/47/23IL-146.4
Date	November 2023
Scale	1:200 @ A3 Paper

Title
PROPOSED CONVERSION OF A SINGLE DWELLING HOUSE INTO 2 No. SELF-CONTAINED FLATS (1 No. 1 BED + 1 No. 2 BED FLAT).

Client:
Mr. Nexhip Qevani
32 Leeds Street
Edmonton
London N18 2AA

Keeran Designs Ltd
Tel: (020) 8531 6000
Fax : (020) 8531 5444
E mail : Keeran@ consultant.com
Web :www.keerandesigns.co.uk