


proposed courtyard western elevation

proposed courtyard northern elevation

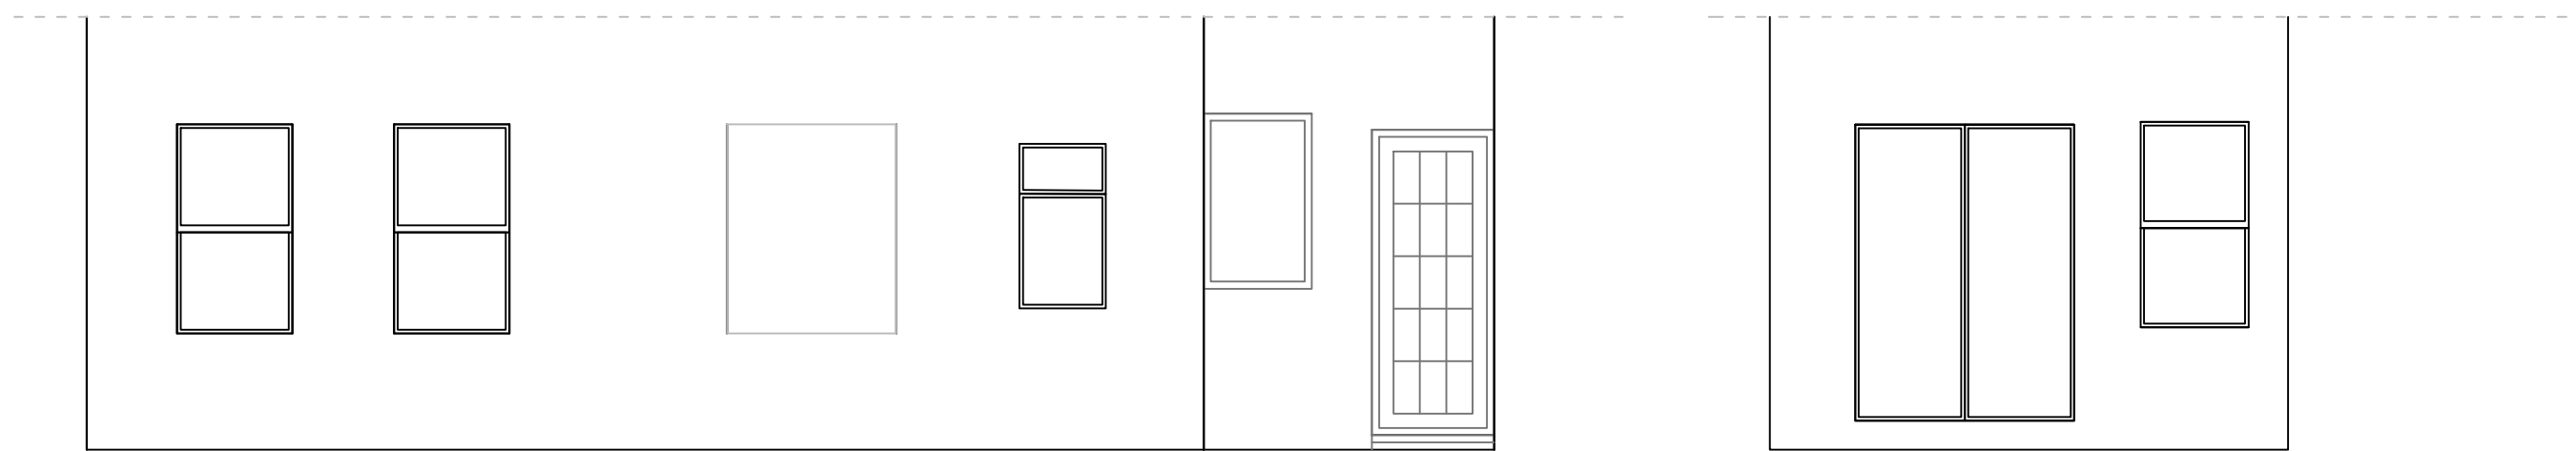

existing courtyard western elevation

existing courtyard northern elevation

0 _____ 5