



W Elevation (Dyke Rd) - Proposed

scale 1 : 100

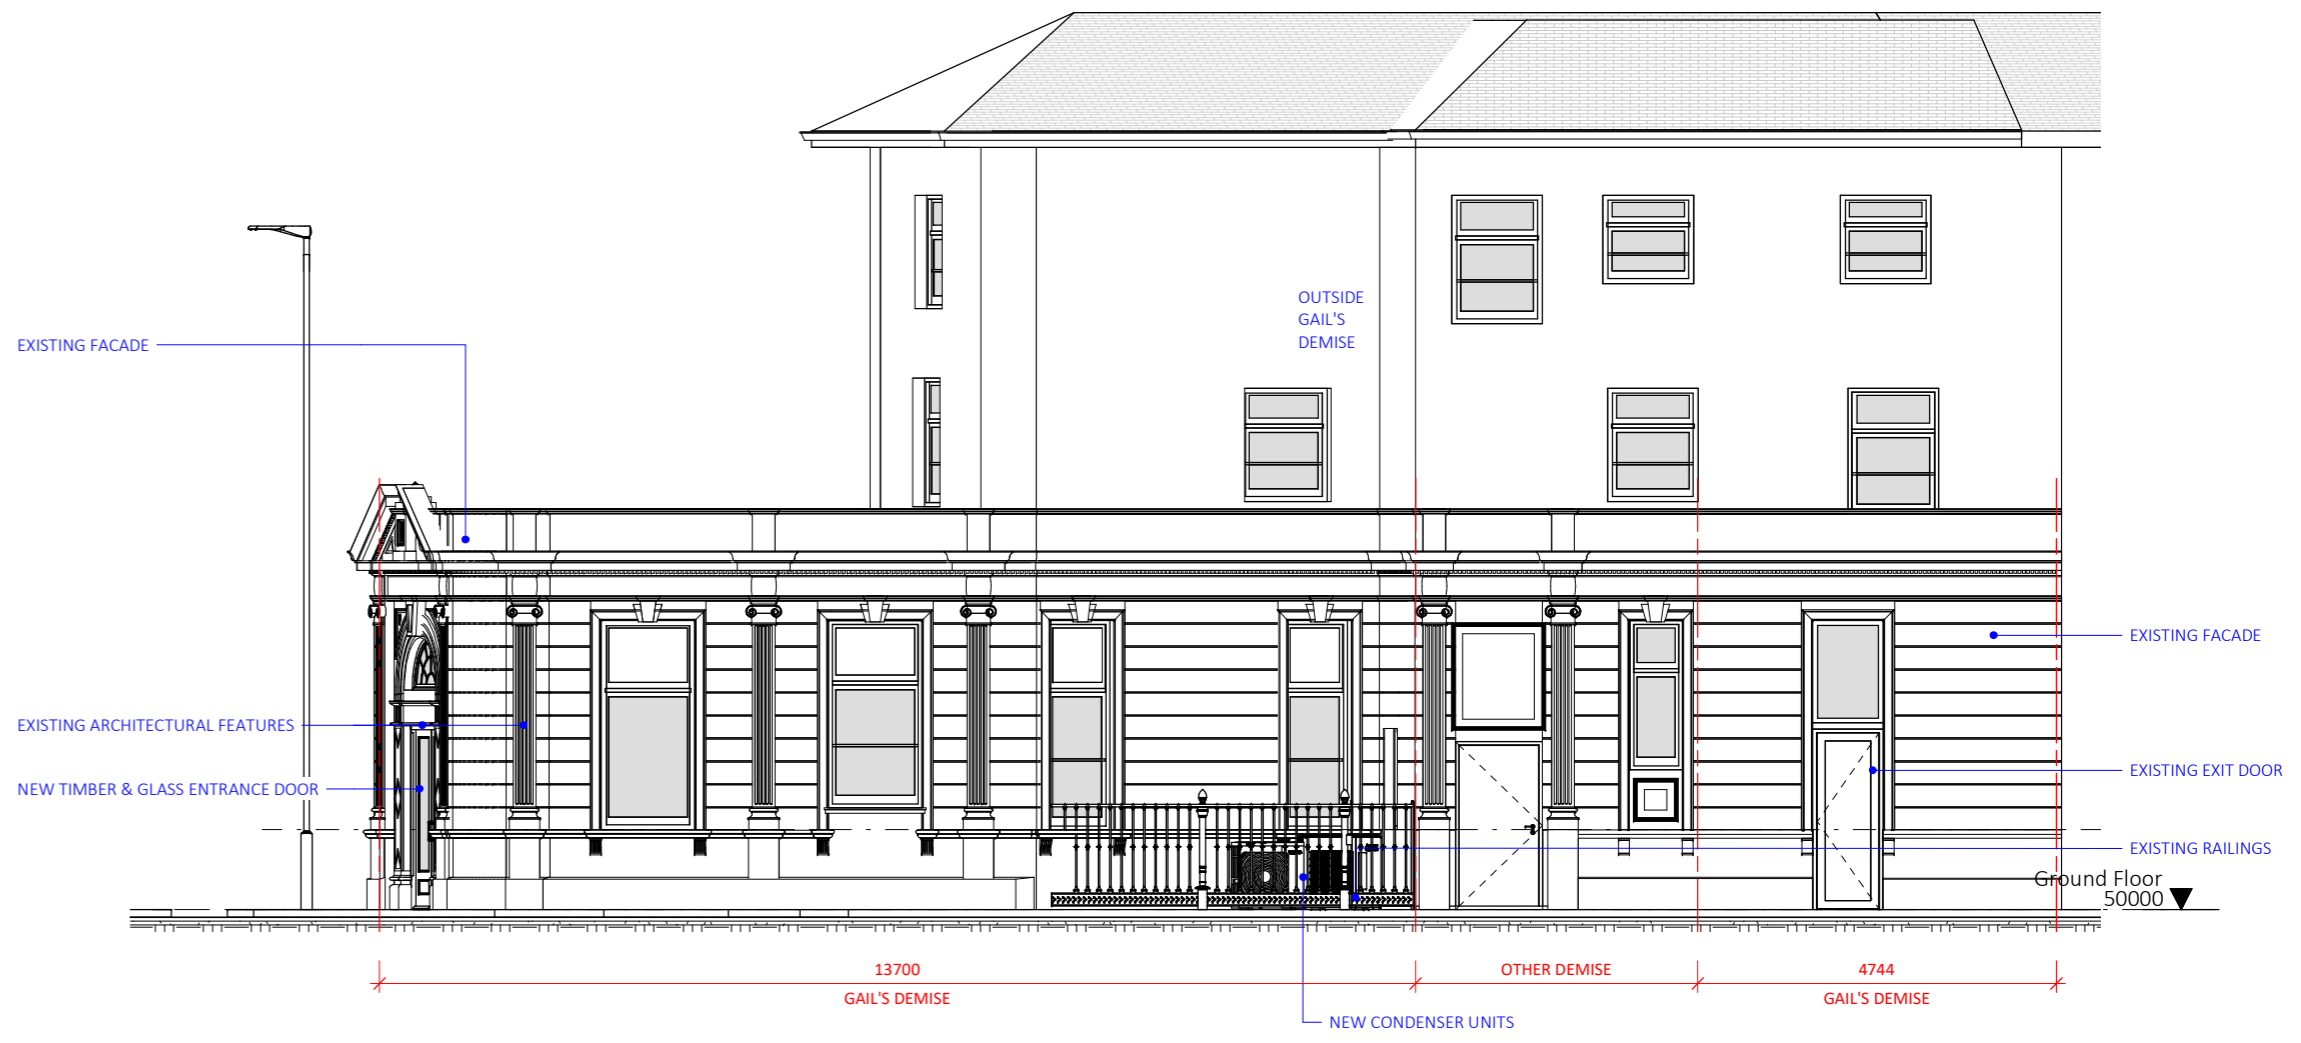


E Elevation (Prestonville Rd) - Proposed

scale 1 : 100

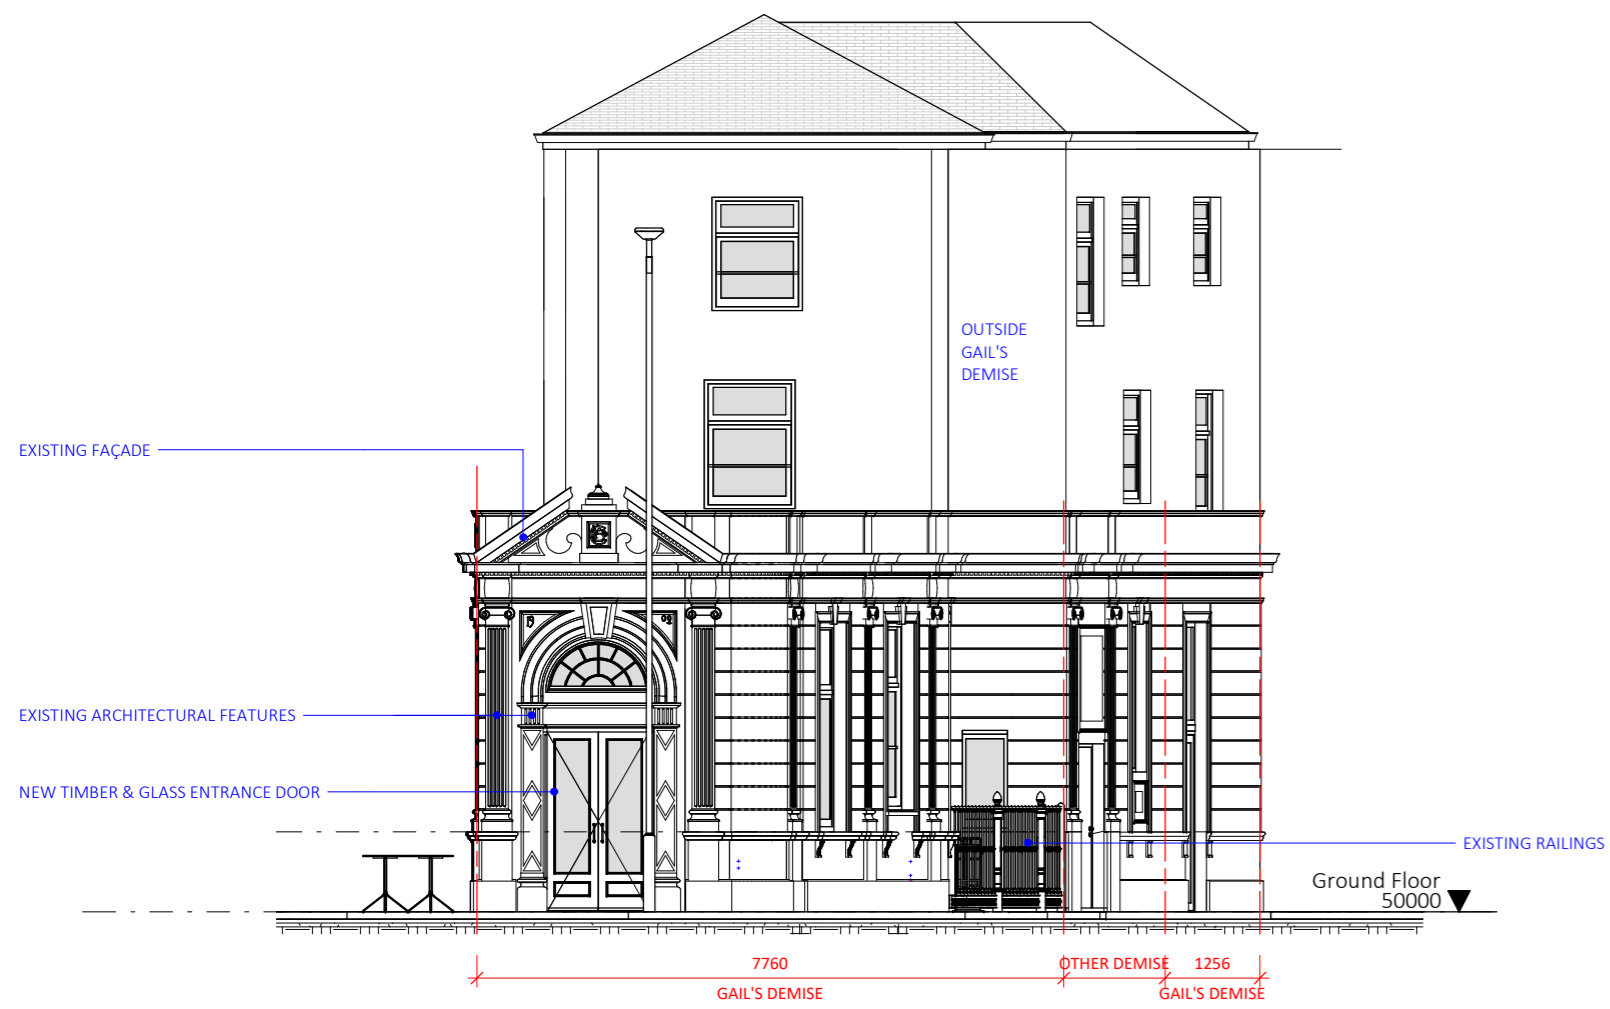

S Elevation (Corner of Dyke Rd & Prestonville Rd) - Proposed

scale 1 : 100

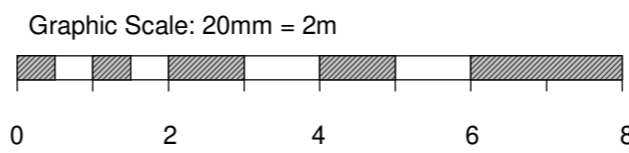

Revision Schedule				
Number	Description	Date	to	by
1	Issued For Submission	18/01/2024	LL/SM	FJ
2	Re-issued For Submission	25/01/2024	LL/SM	FJ