




W Elevation (Dyke Rd) - Existing
scale 1 : 100

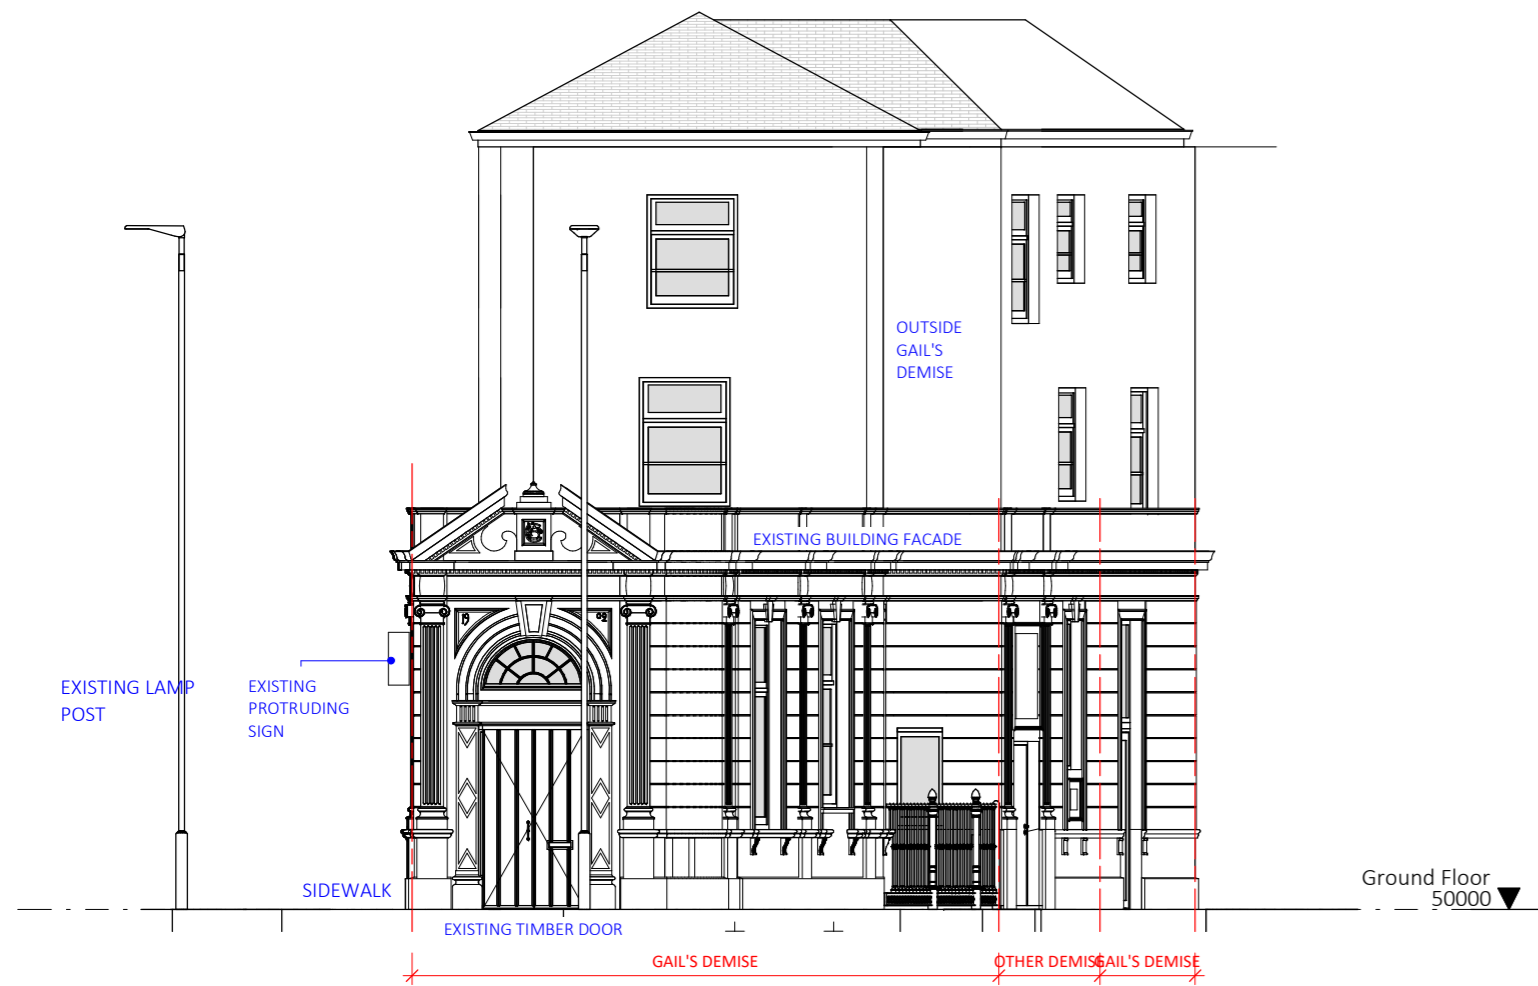

S Elevation (Corner of Dyke Rd & Prestonville Rd) - Existing
scale 1 : 100

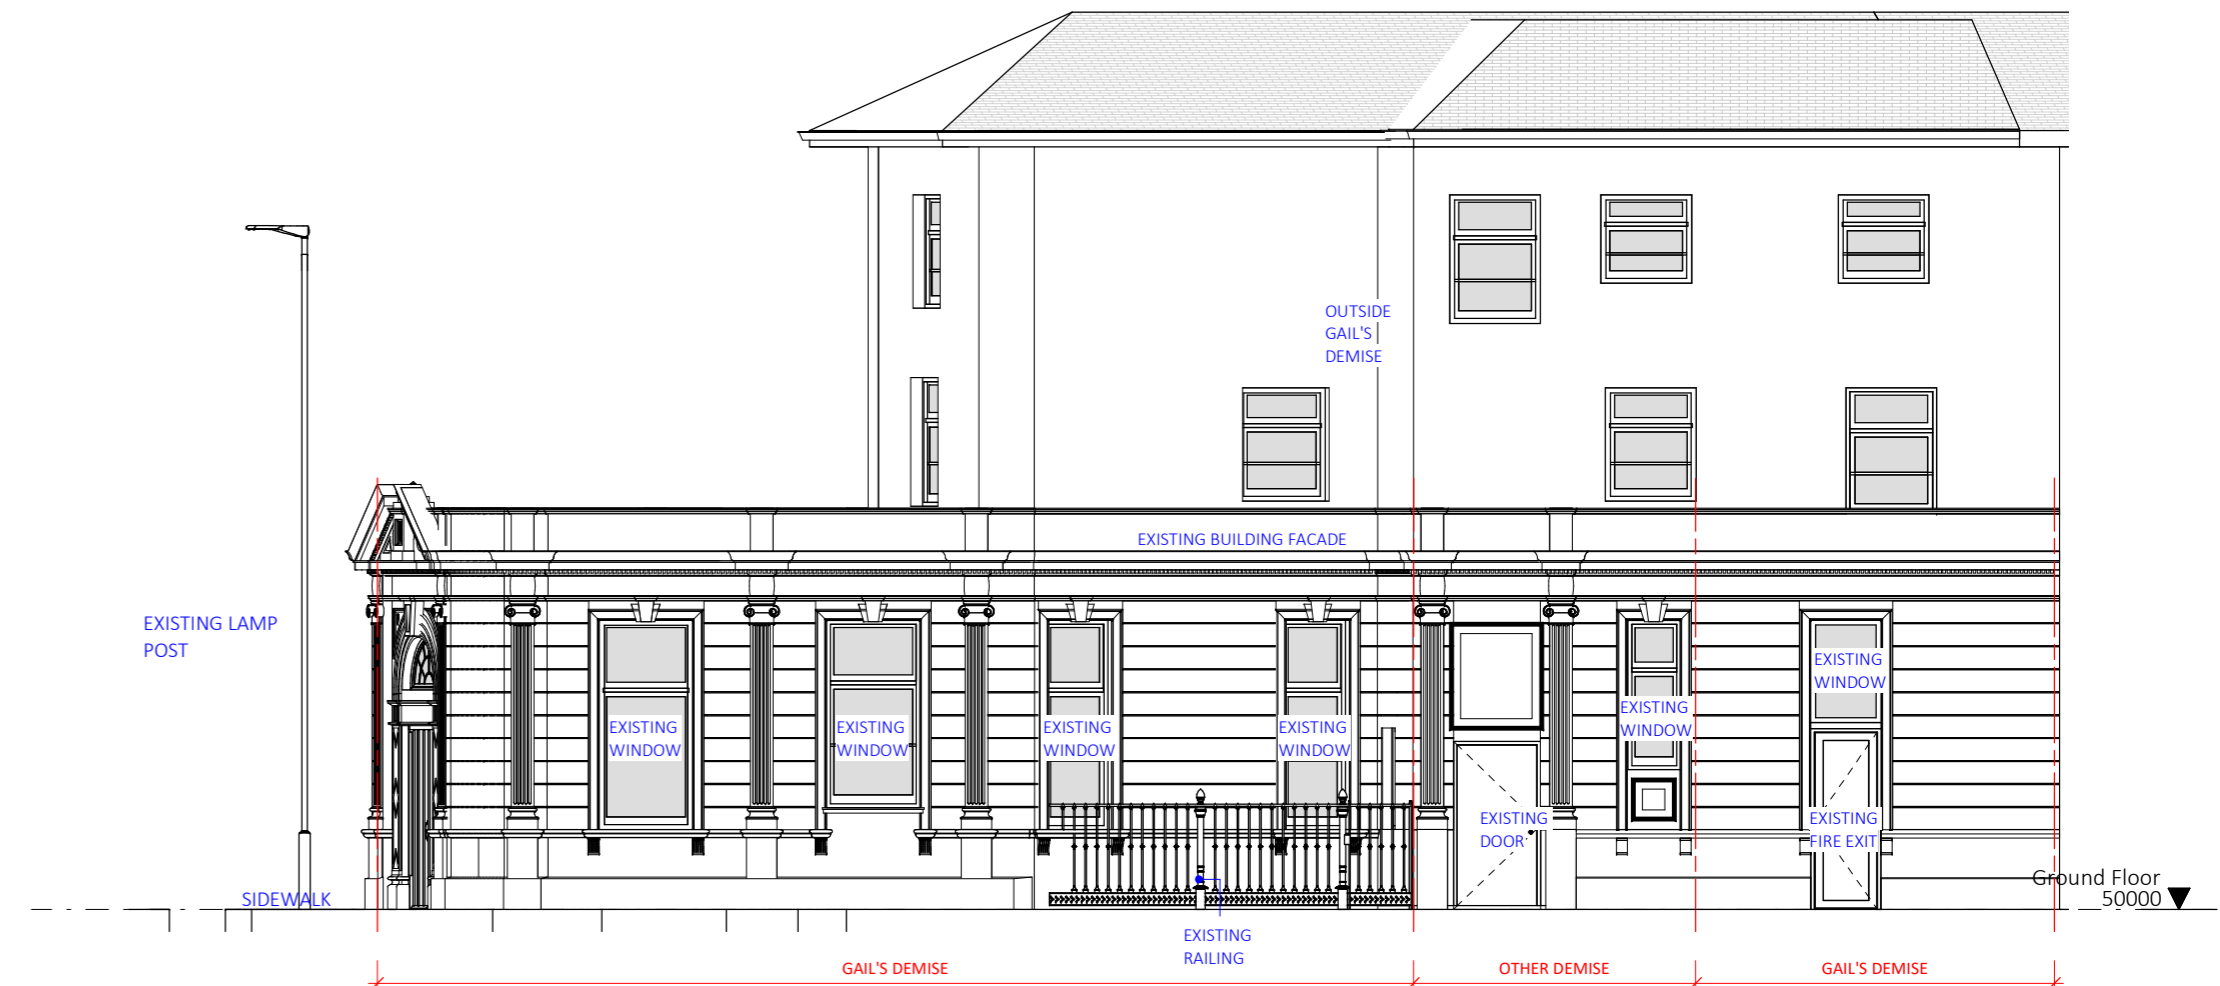

E Elevation (Prestonville Rd) - Existing
scale 1 : 100

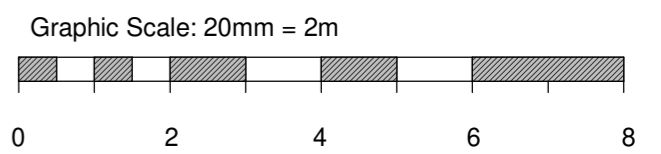

Revision Schedule				
Number	Description	Date	to	by
2	Issued For Submission	20/12/2023	LL/SM	FJ/ MvL
3	Amended as per consultant	11/01/2024	LL/SM	MvL
4	Re-issued For Submission	25/01/2024	LL/SM	FJ