


NOTES:

1. This drawing remains the copyright of Michael Friel Architects and shall not be copied in any format without written consent. The issue of the drawing in digital format only entitles the recipient to use the information visible in paperspace at the time of issue for the purposes of the named project only.
2. All dimensions to be checked on site by those undertaking the work.
3. Where reference is given to a written specification that shall take precedence over the drawing.
4. Where two or more drawings illustrate the same element, the larger scale drawing takes precedence.
5. Later drawing revisions and/or issue dates always take precedence over earlier versions.
6. Elements that are subject to detailed design by others are purely indicative and you should make reference to the relevant information provided by those designers which will at all times take precedence over this drawing.
7. All works are to be carried out to the satisfaction of Building Control and in accordance with current British Standards.
8. Steel work design to be submitted by engineers- these takes precedence over these drawings and any discrepancies must be reported immediately.
9. Full M&E design to be submitted by engineers - these takes precedence over these drawings and any discrepancies must be reported immediately.
10. This drawing has been produced for the project site shown. It was prepared for the purpose agreed e.g. planning/building regulations and will have a commensurate degree of accuracy. This drawing is not intended for use by any other person or for any other purpose than specified here. Michael Friel Architects accept no liability whatsoever if this drawing is used by any person for any other purpose.

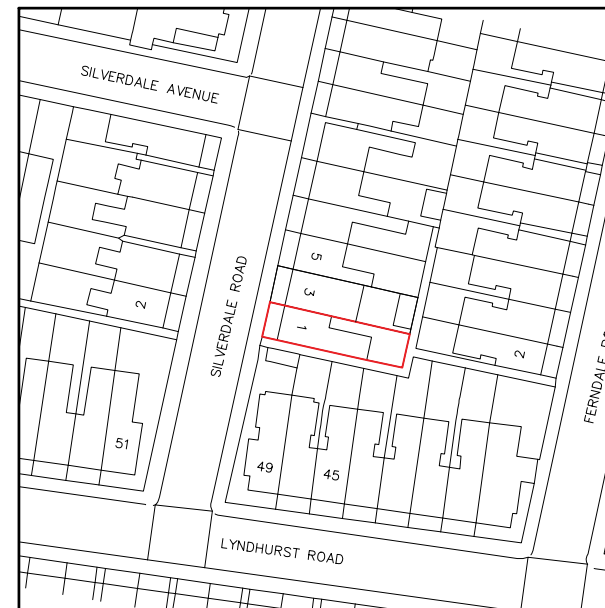

Site Location Plan @ 1:1250



Block Plan @ 1:500

Proposed side return extension

Existing extension to be demolished

Site boundary (redline)



Rev	Date / Initials	Details



PROJECT TITLE:
1 SILVERDALE ROAD
 Rear Extension and Internal Alterations

DRAWING TITLE:
Site Location and Block Plans

DRAWING No:	REVISION:
PL-001	-
DATE:	STATUS:
08.01.22	Planning
JOB No:	SCALE:
0119	1:500 and 1:1250 @ A3
DRAWN:	CHECKED:
MF	-

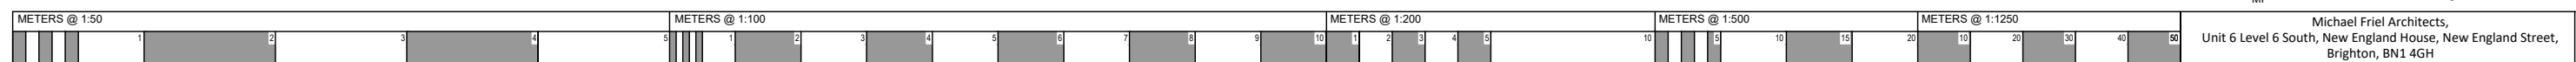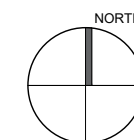

Michael Friel Architects,
 Unit 6 Level 6 South, New England House, New England Street,
 Brighton, BN1 4GH