


**rear elevation north**



**side elevation west**

profiled interlocking concrete roof tiles  
 white uPVC soffits, fascias & rainwater goods  
 white uPVC fenestration  
 smooth render painted beige

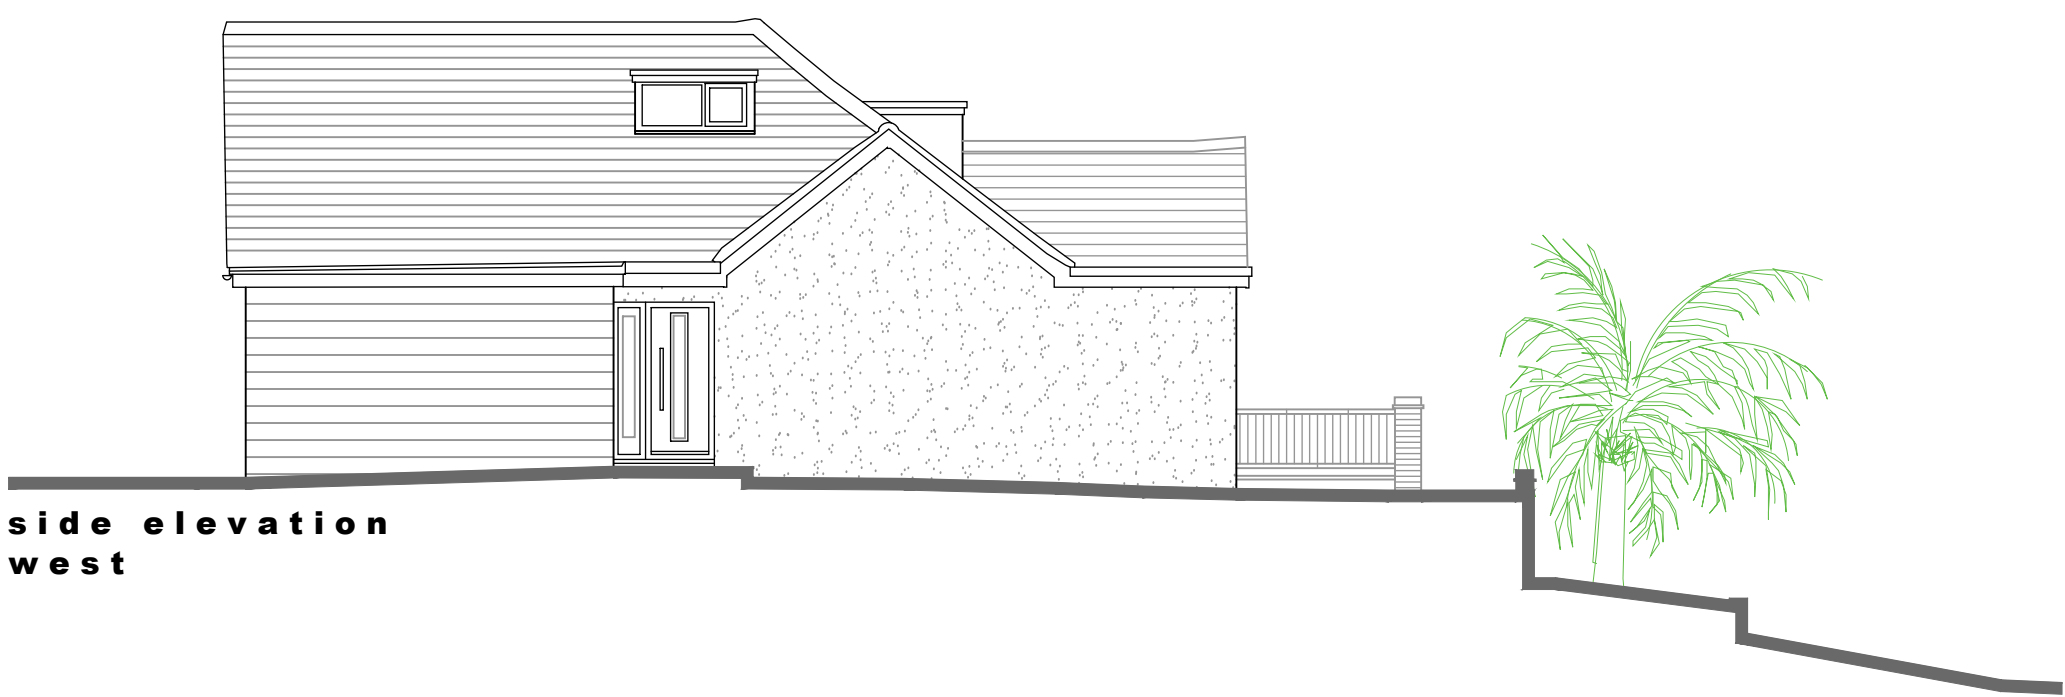

notes + revisions				client + project	title	scale	number
				Mr. & Mrs. G. Winfield	Existing Rear + Side Elevations	1 : 100 @ A3	2343.S05
				10 Bishopstone Drive		14.12.2023	
				Saltdean			SURVEY