


No. 12

No. 10

No. 8

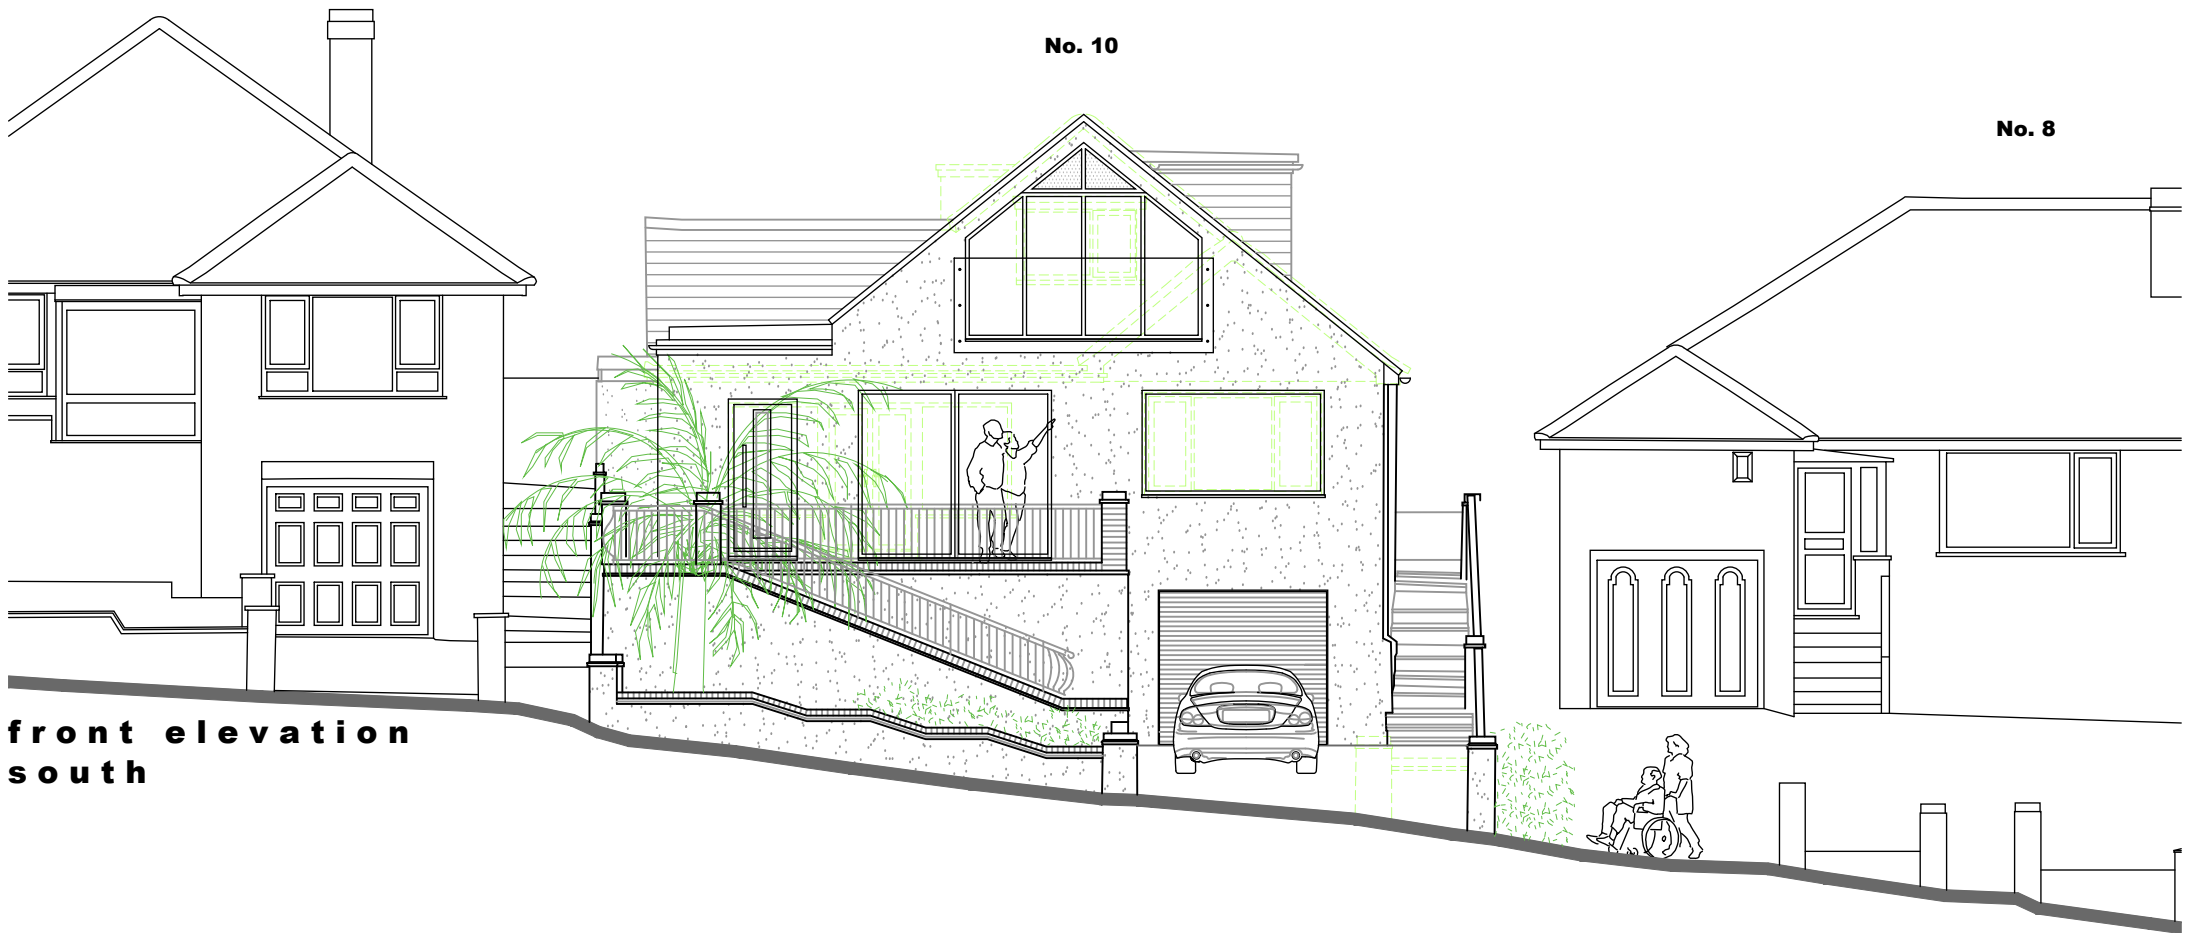

front elevation
south



side elevation
east



profiled interlocking concrete roof tiles
 mid-grey horizontal cladding to existing dormer
 white uPVC soffits, fascias & rainwater goods
 white uPVC/aluminium fenestration
 smooth render painted off-white/pale grey

notes + revisions				client + project	title	scale	number
				Mr. & Mrs. G. Winfield	Proposed Front + Side Elevations	1 : 100 @ A3	2343.PL04
				10 Bishopstone Drive		14.12.2023	PLANNING
				Saltdean			