



© G3 Architecture
 This drawing is copyright and shall not be reproduced nor used for any other purpose without the written permission.
 This drawing must be read in conjunction with all other related drawings and documentation.
 It is the contractor's responsibility to ensure compliance with the Building Regulations.
 Do not scale from this drawing, use figured dimensions only.
 It is the contractor's responsibility to check all dimensions on site.
 Any discrepancy to be reported immediately.
 # IN DOUBT ASK.

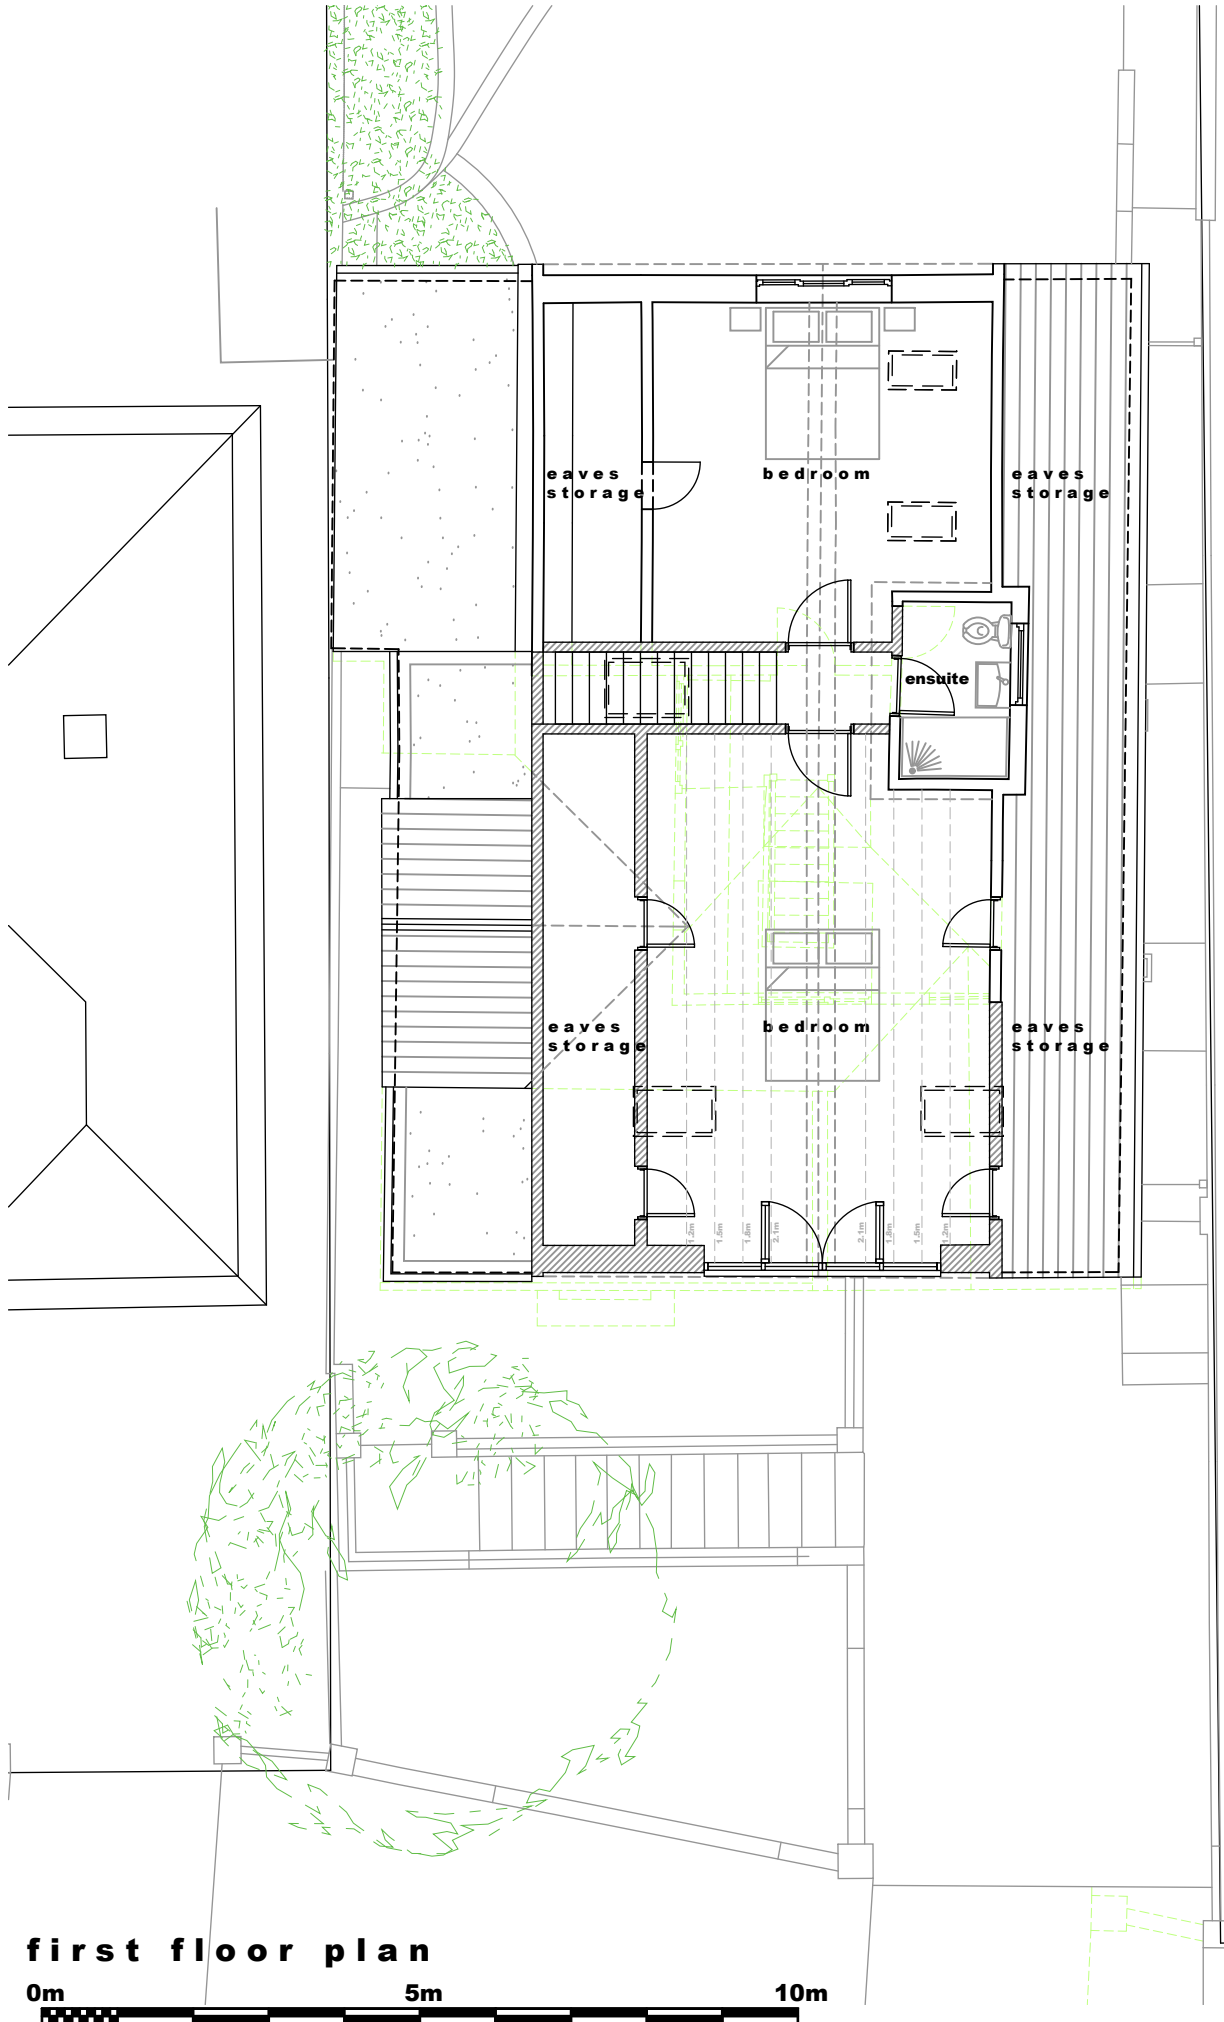

first floor plan



roof plan

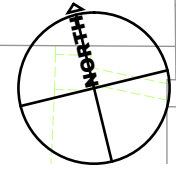

notes + revisions		client + project	Mr. & Mrs. G. Winfield 10 Bishopstone Drive Saltdean	title	Proposed First Floor + Roof Plans	scale	1 : 100 @ A3	number	2343.PL03
						date	14.12.2023	status	PLANNING