


**PROPOSED SECTION AA**  
scale 1:100

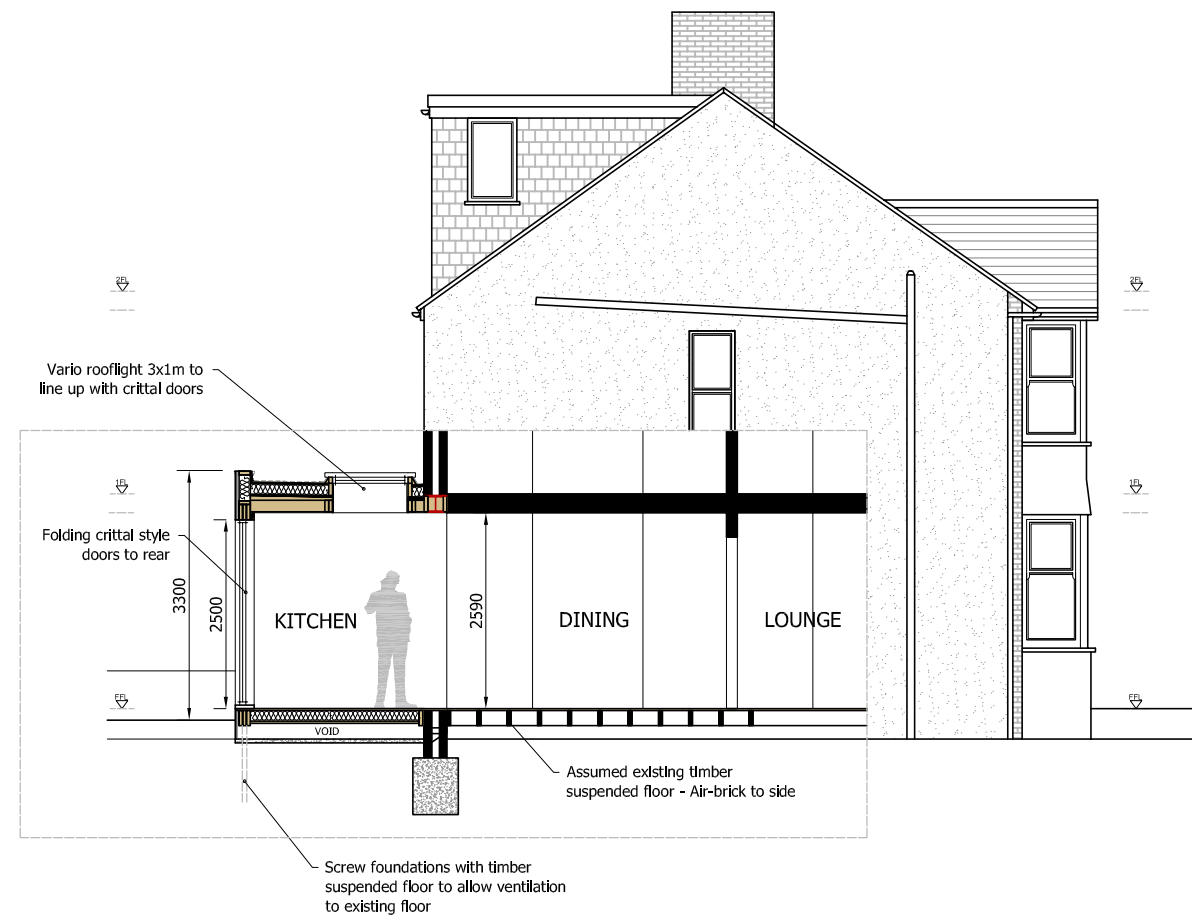

**PROPOSED SECTION BB**  
scale 1:100



**CADGUYS ARCHITECTURAL SERVICES**



07512090919  
www.cadguys.co.uk  
sonny@cadguys.co.uk

15-17 Middle Street,  
Brighton, BN1 1AL  
T: 0751 20 90 919  
E: Sonny@cadguys.co.uk  
W: www.cadguys.co.uk

Project  
26 DAWSON TERRACE, BRIGHTON, BN2 0EL

Drawing Title  
Proposed Sections AA - BB

Date  
AUG-2023

Scale  
1:100/A3

Project No.  
CG-286

Drawing No.  
PL/06

Drawn by/Checked by  
SM

| Rev | Date   | Details                              |
|-----|--------|--------------------------------------|
| A   | 180823 | Initial drawings sent out for review |
| B   | 230823 | Minor amendments                     |

Dimensions to be verified on site by contractor prior to commencement of work

This is the copyright of the practice and may not be reproduced in part or in whole without the prior written consent of the practice.