





PROPOSED FRONT (NORTH) ELEVATION
scale 1:100

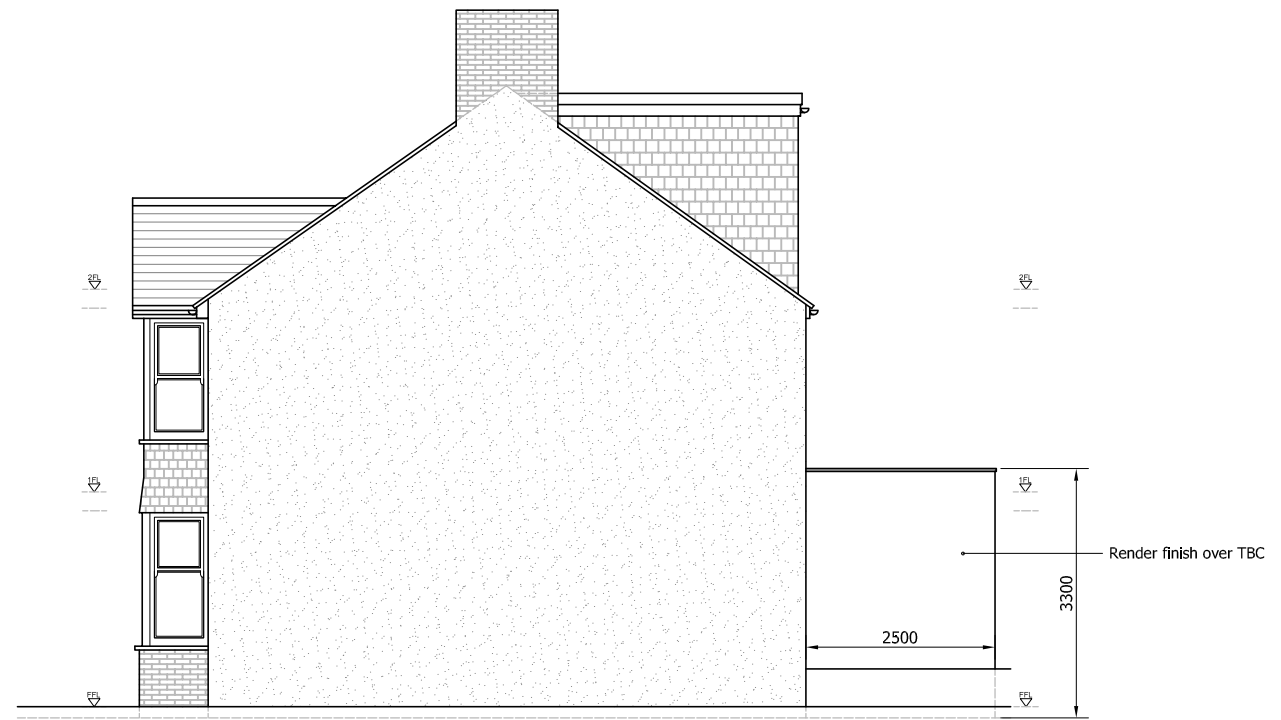

PROPOSED SIDE (WEST) ELEVATION
scale 1:100

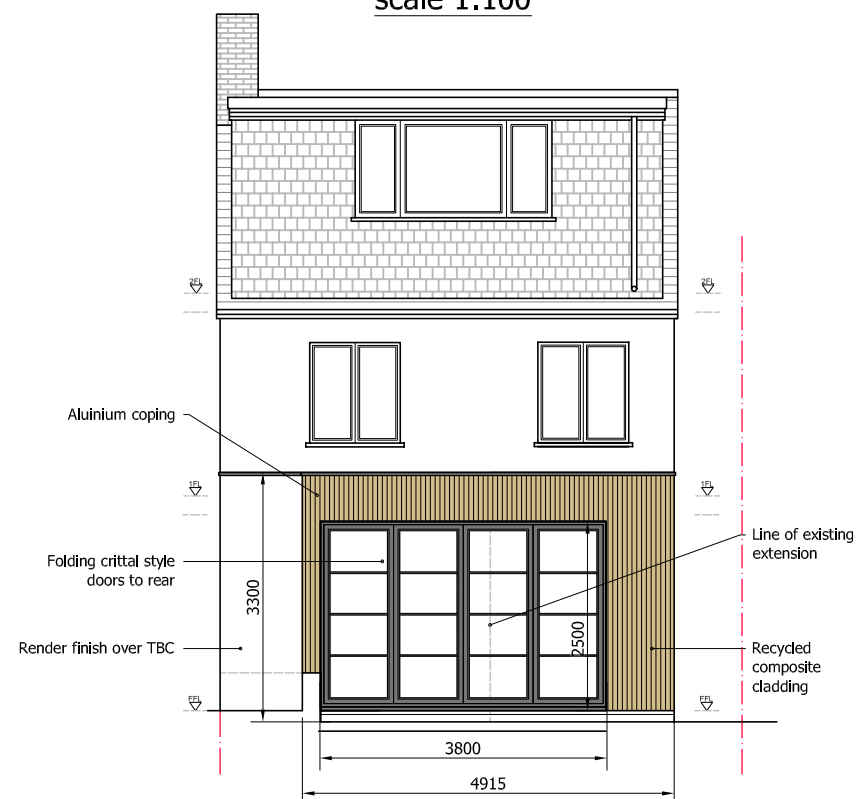

PROPOSED REAR (SOUTH) ELEVATION
scale 1:100



EXISTING SIDE (WEST) ELEVATION
scale 1:100



CADGUYS ARCHITECTURAL SERVICES



07512090919
www.cadguys.co.uk
sonny@cadguys.co.uk

15-17 Middle Street,
Brighton, BN1 1AL
T: 0751 20 90 919
E: Sonny@cadguys.co.uk
W: www.cadguys.co.uk

Project
26 DAWSON TERRACE, BRIGHTON, BN2 0EL

Drawing Title
Proposed Elevations

Date	Scale	Project No.	Drawing No.	Drawn by/Checked by
AUG-2023	1:100/A3	CG-286	PL/05	SM

Rev	Date	Details
A	180823	Initial drawings sent out for review
B	230823	Minor amendments

Dimensions to be verified on site by contractor prior to commencement of work

This is the copyright of the practice and may not be reproduced in part or in whole without the prior written consent of the practice.