





**EXISTING FRONT (NORTH) ELEVATION**  
scale 1:100

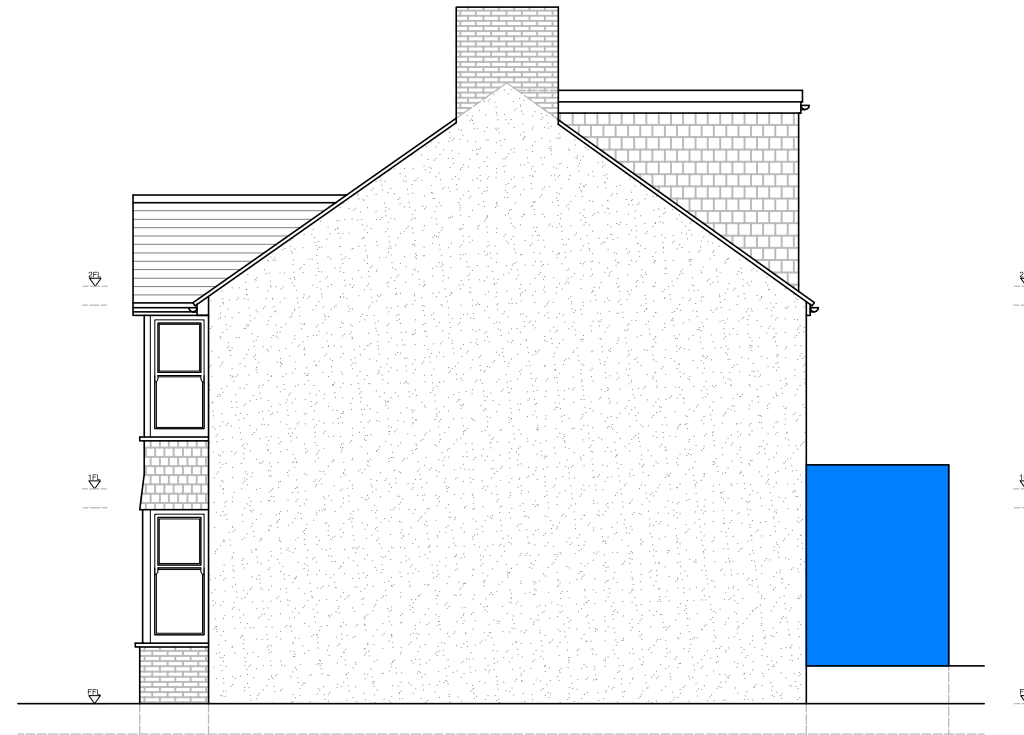

**EXISTING SIDE (WEST) ELEVATION**  
scale 1:100

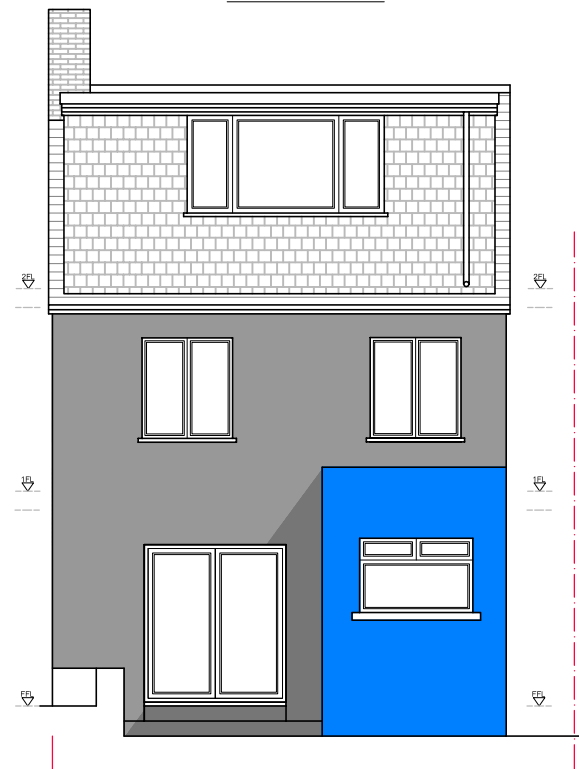

**EXISTING REAR (SOUTH) ELEVATION**  
scale 1:100



**EXISTING SIDE (WEST) ELEVATION**  
scale 1:100



**CADGUYS ARCHITECTURAL SERVICES**



07512090919  
www.cadguys.co.uk  
sonny@cadguys.co.uk

15-17 Middle Street,  
Brighton, BN1 1AL  
T: 0751 20 90 919  
E: Sonny@cadguys.co.uk  
W: www.cadguys.co.uk

Project  
26 DAWSON TERRACE, BRIGHTON, BN2 0EL

Drawing Title  
Existing Elevations

Date	Scale	Project No.	Drawing No.	Drawn by/Checked by
AUG-2023	1:100/A3	CG-286	PL/03	SM

Rev	Date	Details
A	180823	Initial drawings sent out for review

Dimensions to be verified on site by contractor prior to commencement of work

This is the copyright of the practice and may not be reproduced in part or in whole without the prior written consent of the practice.