




Ordnance Survey, (c) Crown Copyright 2023. All rights reserved. Licence number 100022432


**LOCATION PLAN**  
scale 1:1250

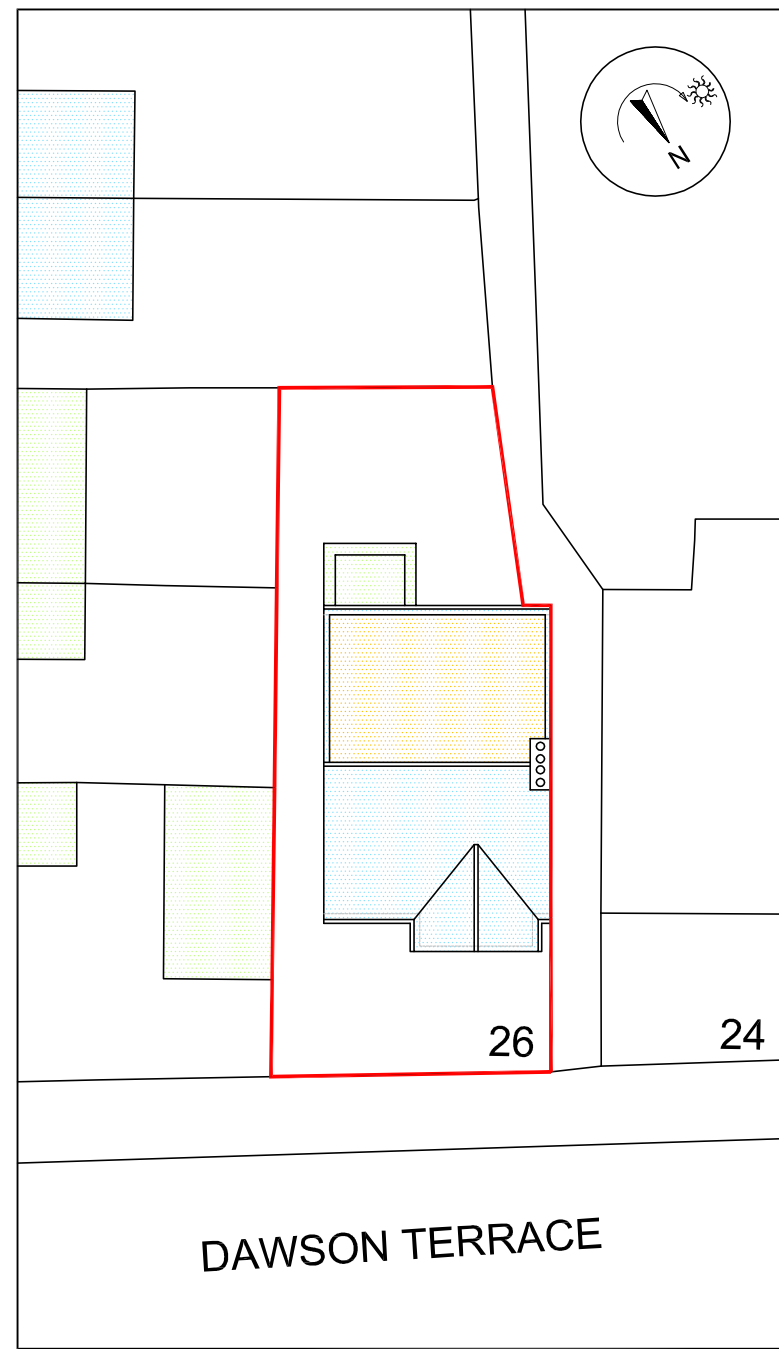

**BLOCK PLAN COLOUR KEY:**

- Single Storey
- Two Storey
- Dormer/loft

**EXISTING BLOCK PLAN**  
scale 1:200

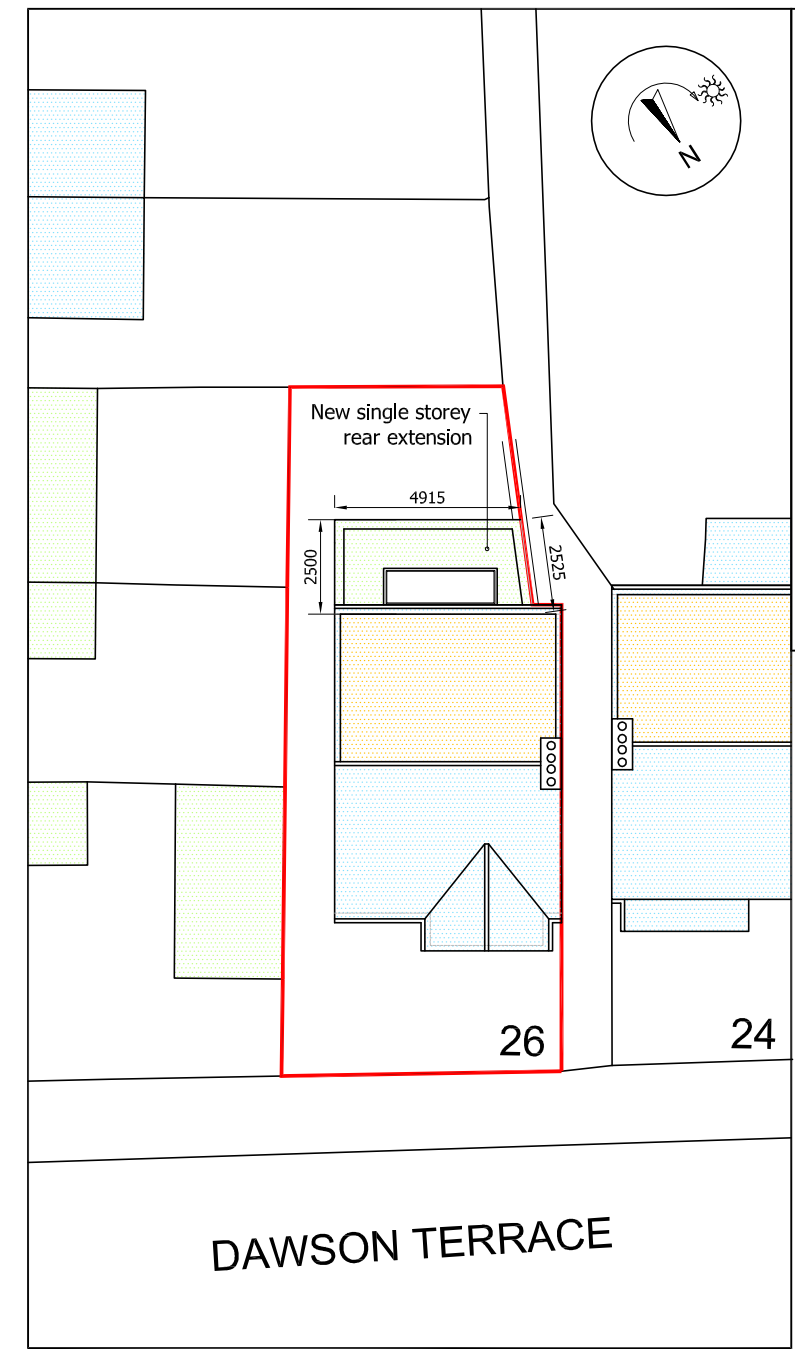

**BLOCK PLAN COLOUR KEY:**

- Single Storey
- Two Storey
- Dormer/loft

**PROPOSED BLOCK PLAN**  
scale 1:200



**CADGUYS ARCHITECTURAL SERVICES**



15-17 Middle Street,  
Brighton, BN1 1AL  
T: 0751 20 90 919  
E: Sonny@cadguys.co.uk  
W: www.cadguys.co.uk

Project  
26 DAWSON TERRACE, BRIGHTON, BN2 0EL

Drawing Title  
Location and Block Plan

Date  
JAN-2024

Scale  
1:1250/200/A3

Project No.  
CG-286

Drawing No.  
PL/01

Drawn by/Checked by  
SM

Rev	Date	Details
A	180823	Initial drawings sent out for review
B	190124	Minor amendment to property outline

Dimensions to be verified on site by contractor prior to commencement of work

This is the copyright of the practice and may not be reproduced in part or in whole without the prior written consent of the practice.