
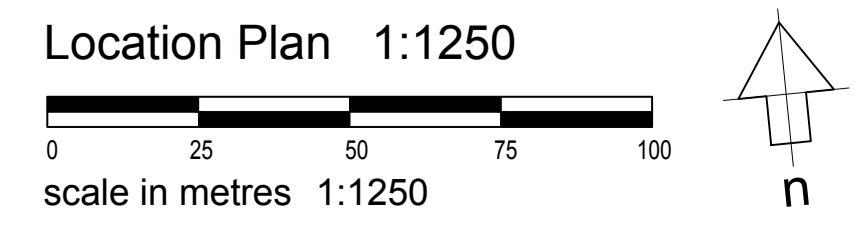
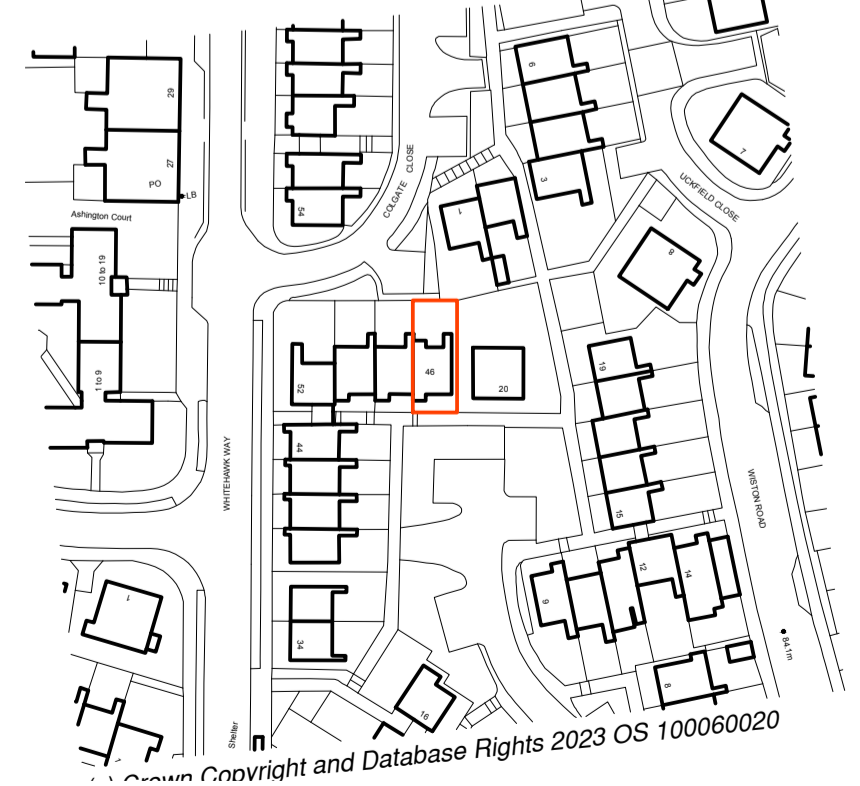
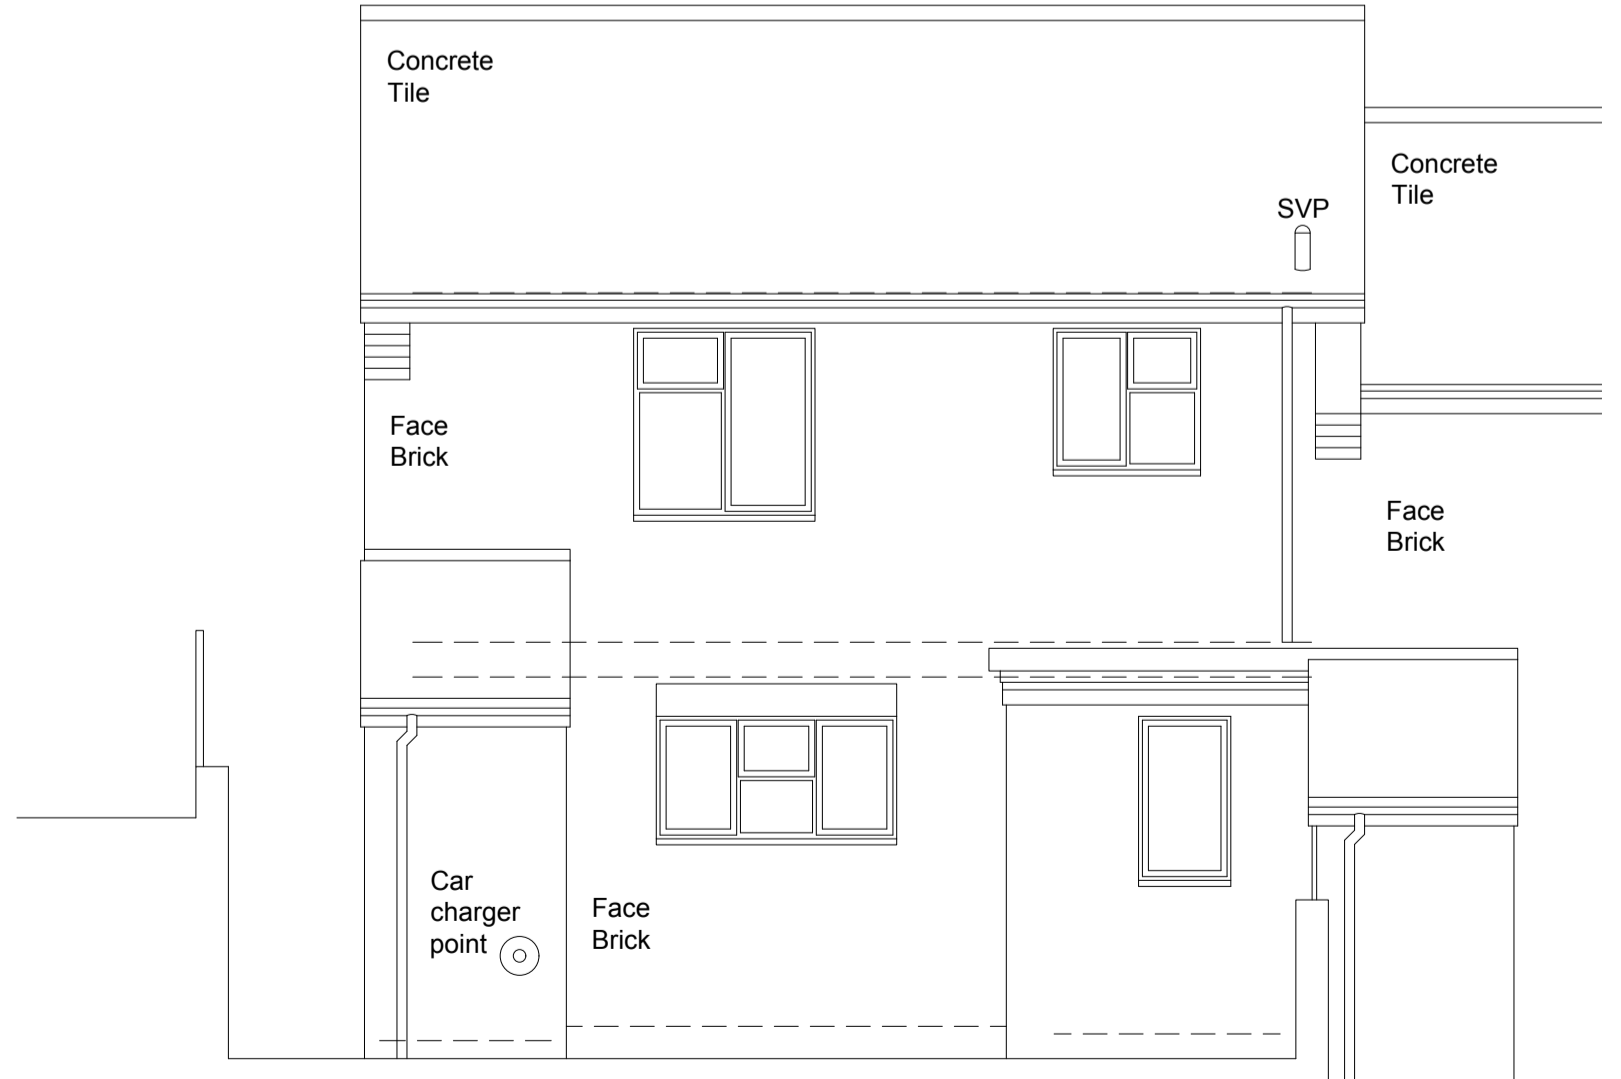
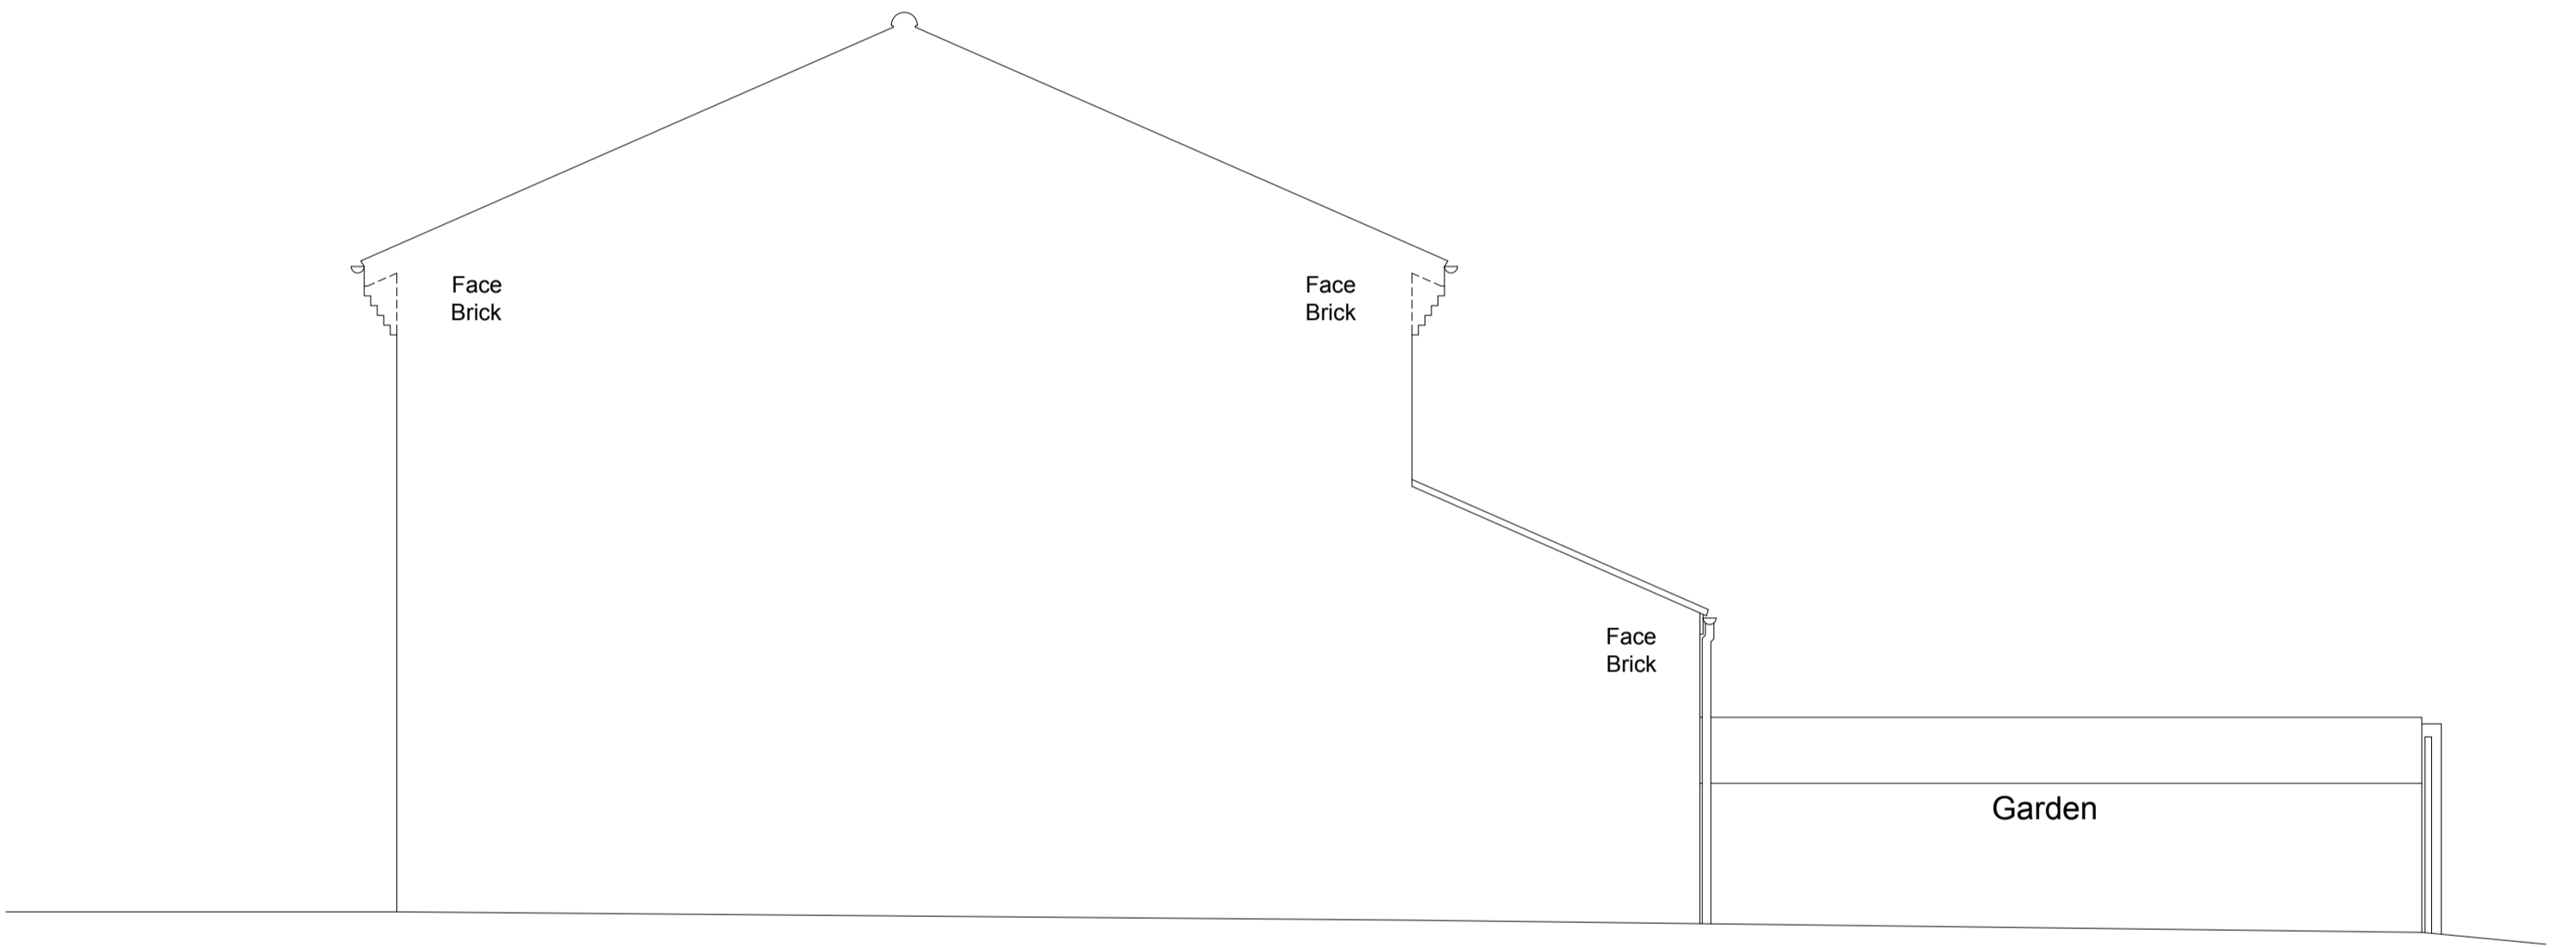
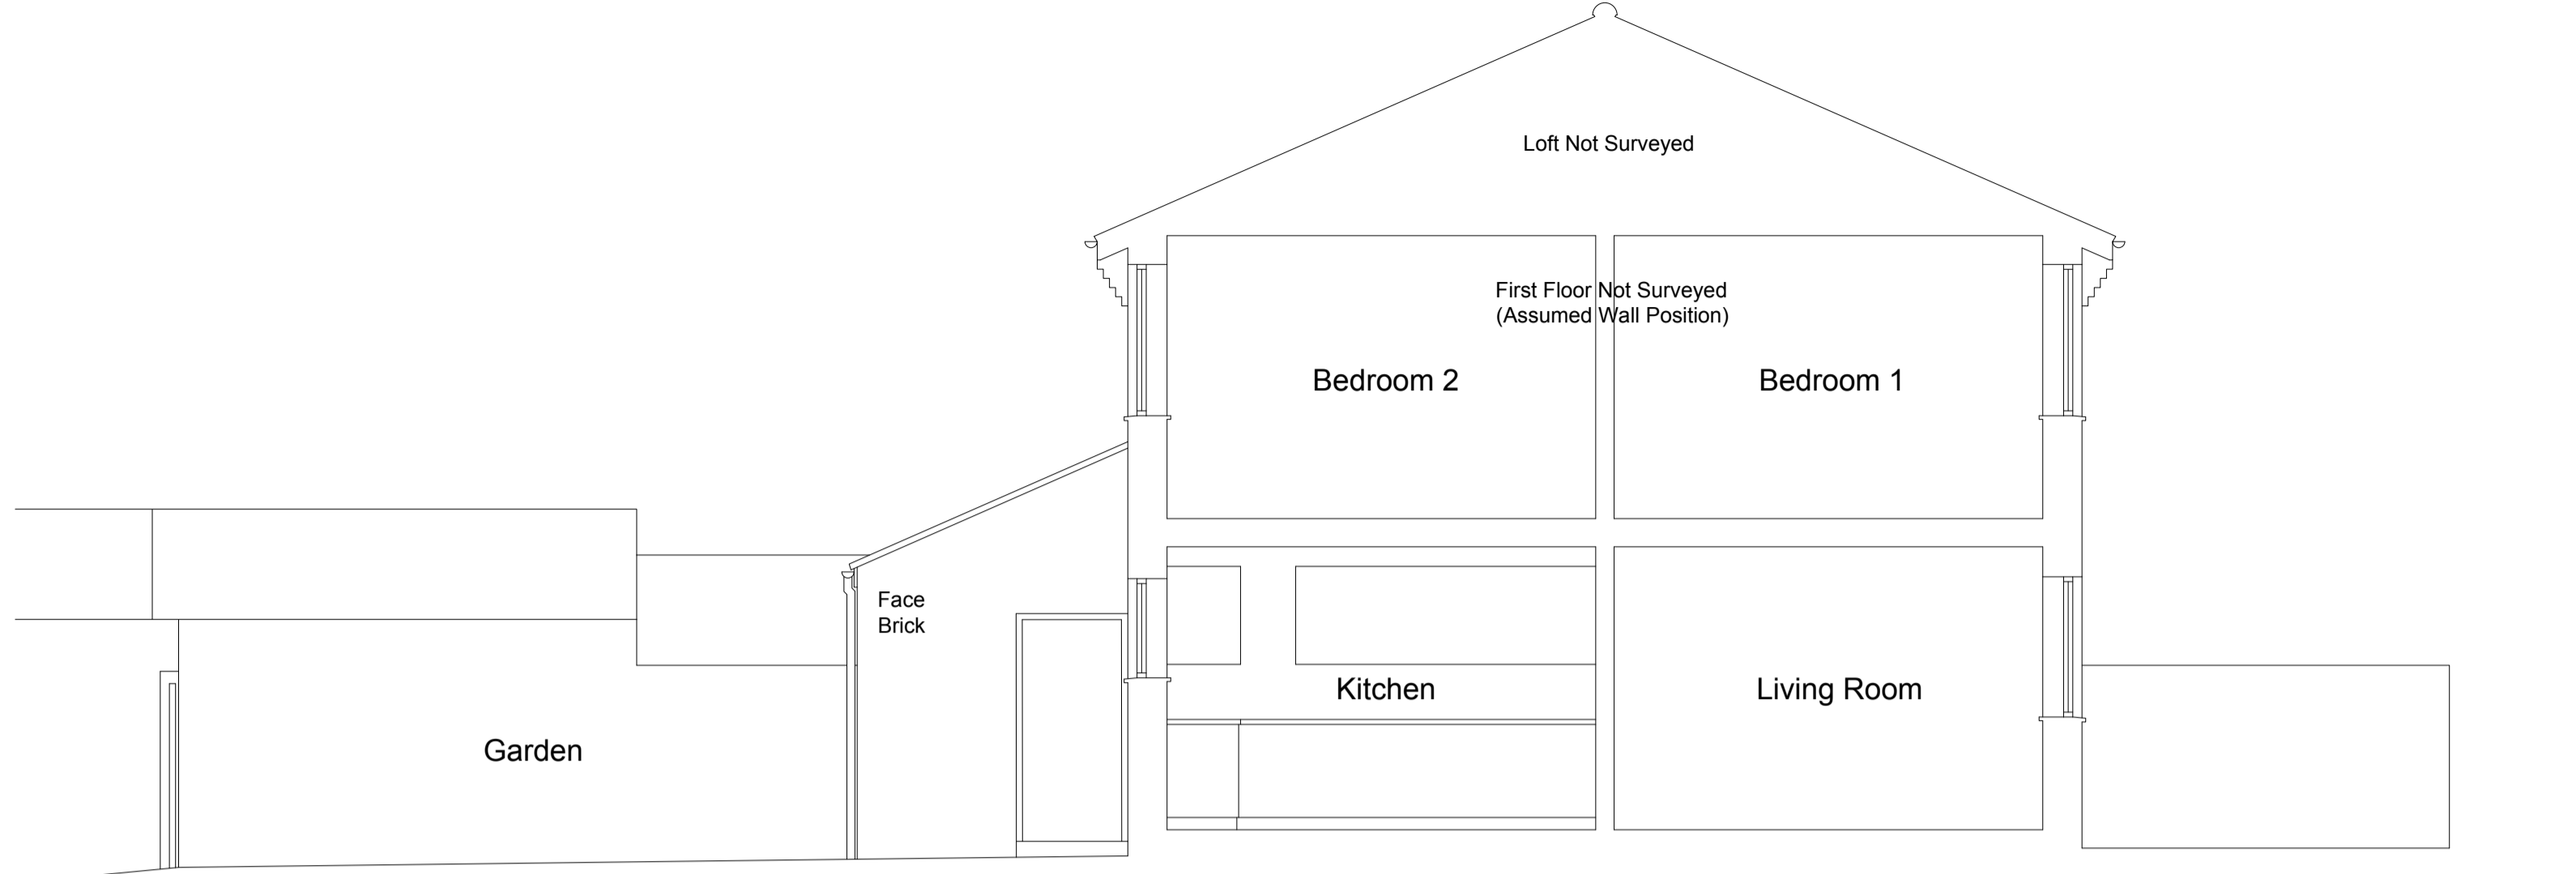
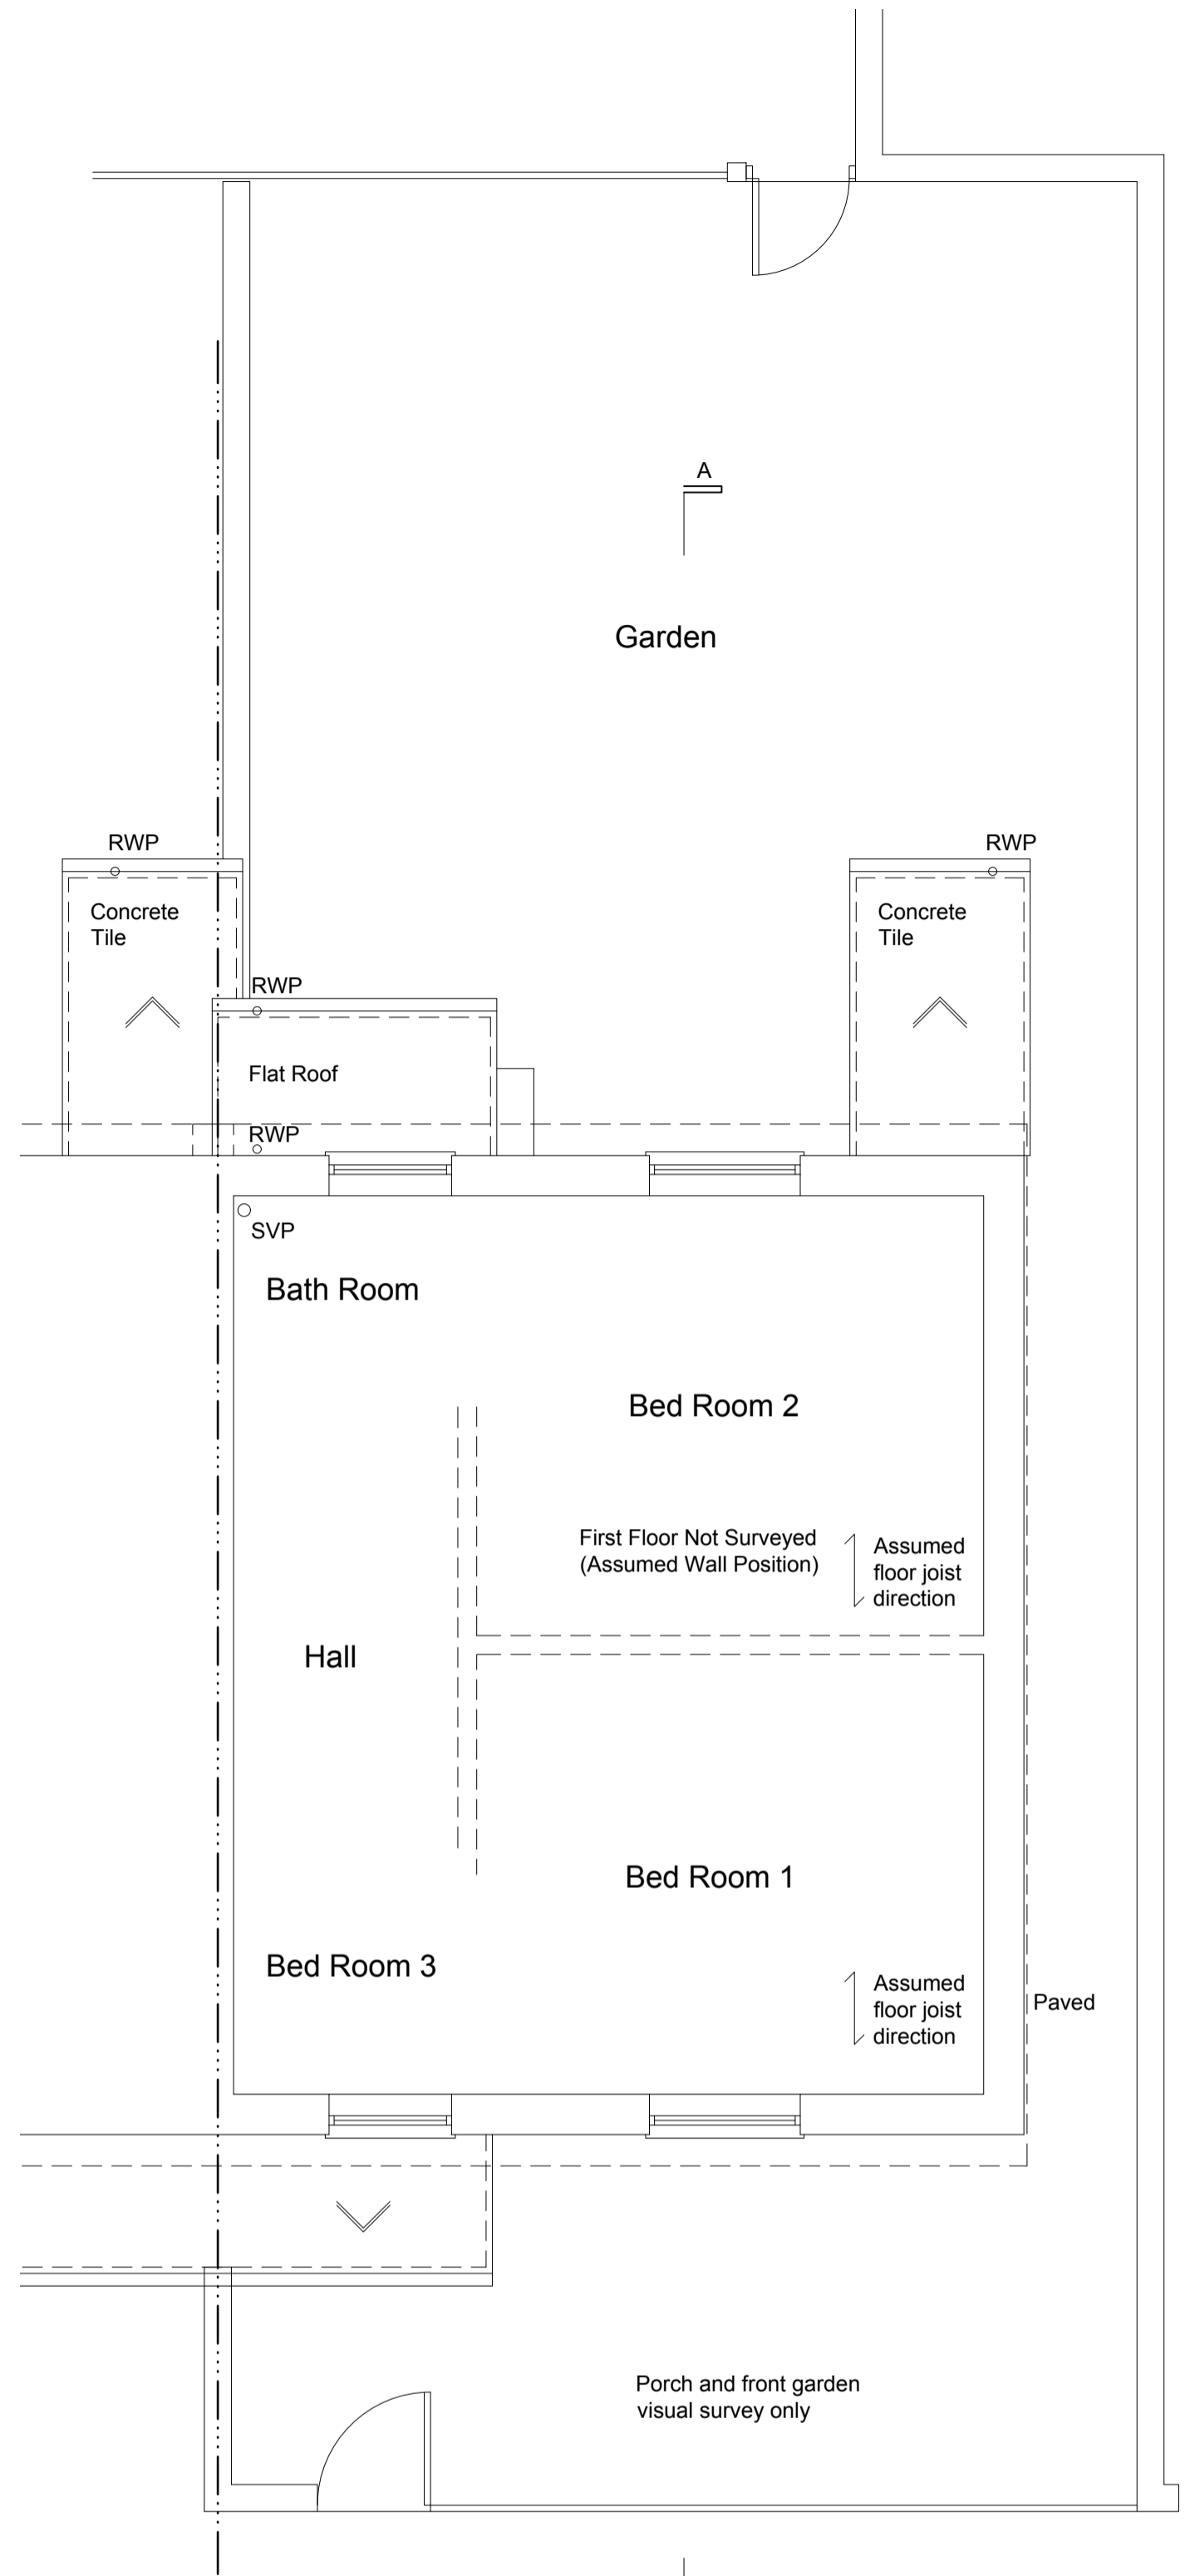


amendments		auth	chkd
rev.	date	comment	
-	-	-	-

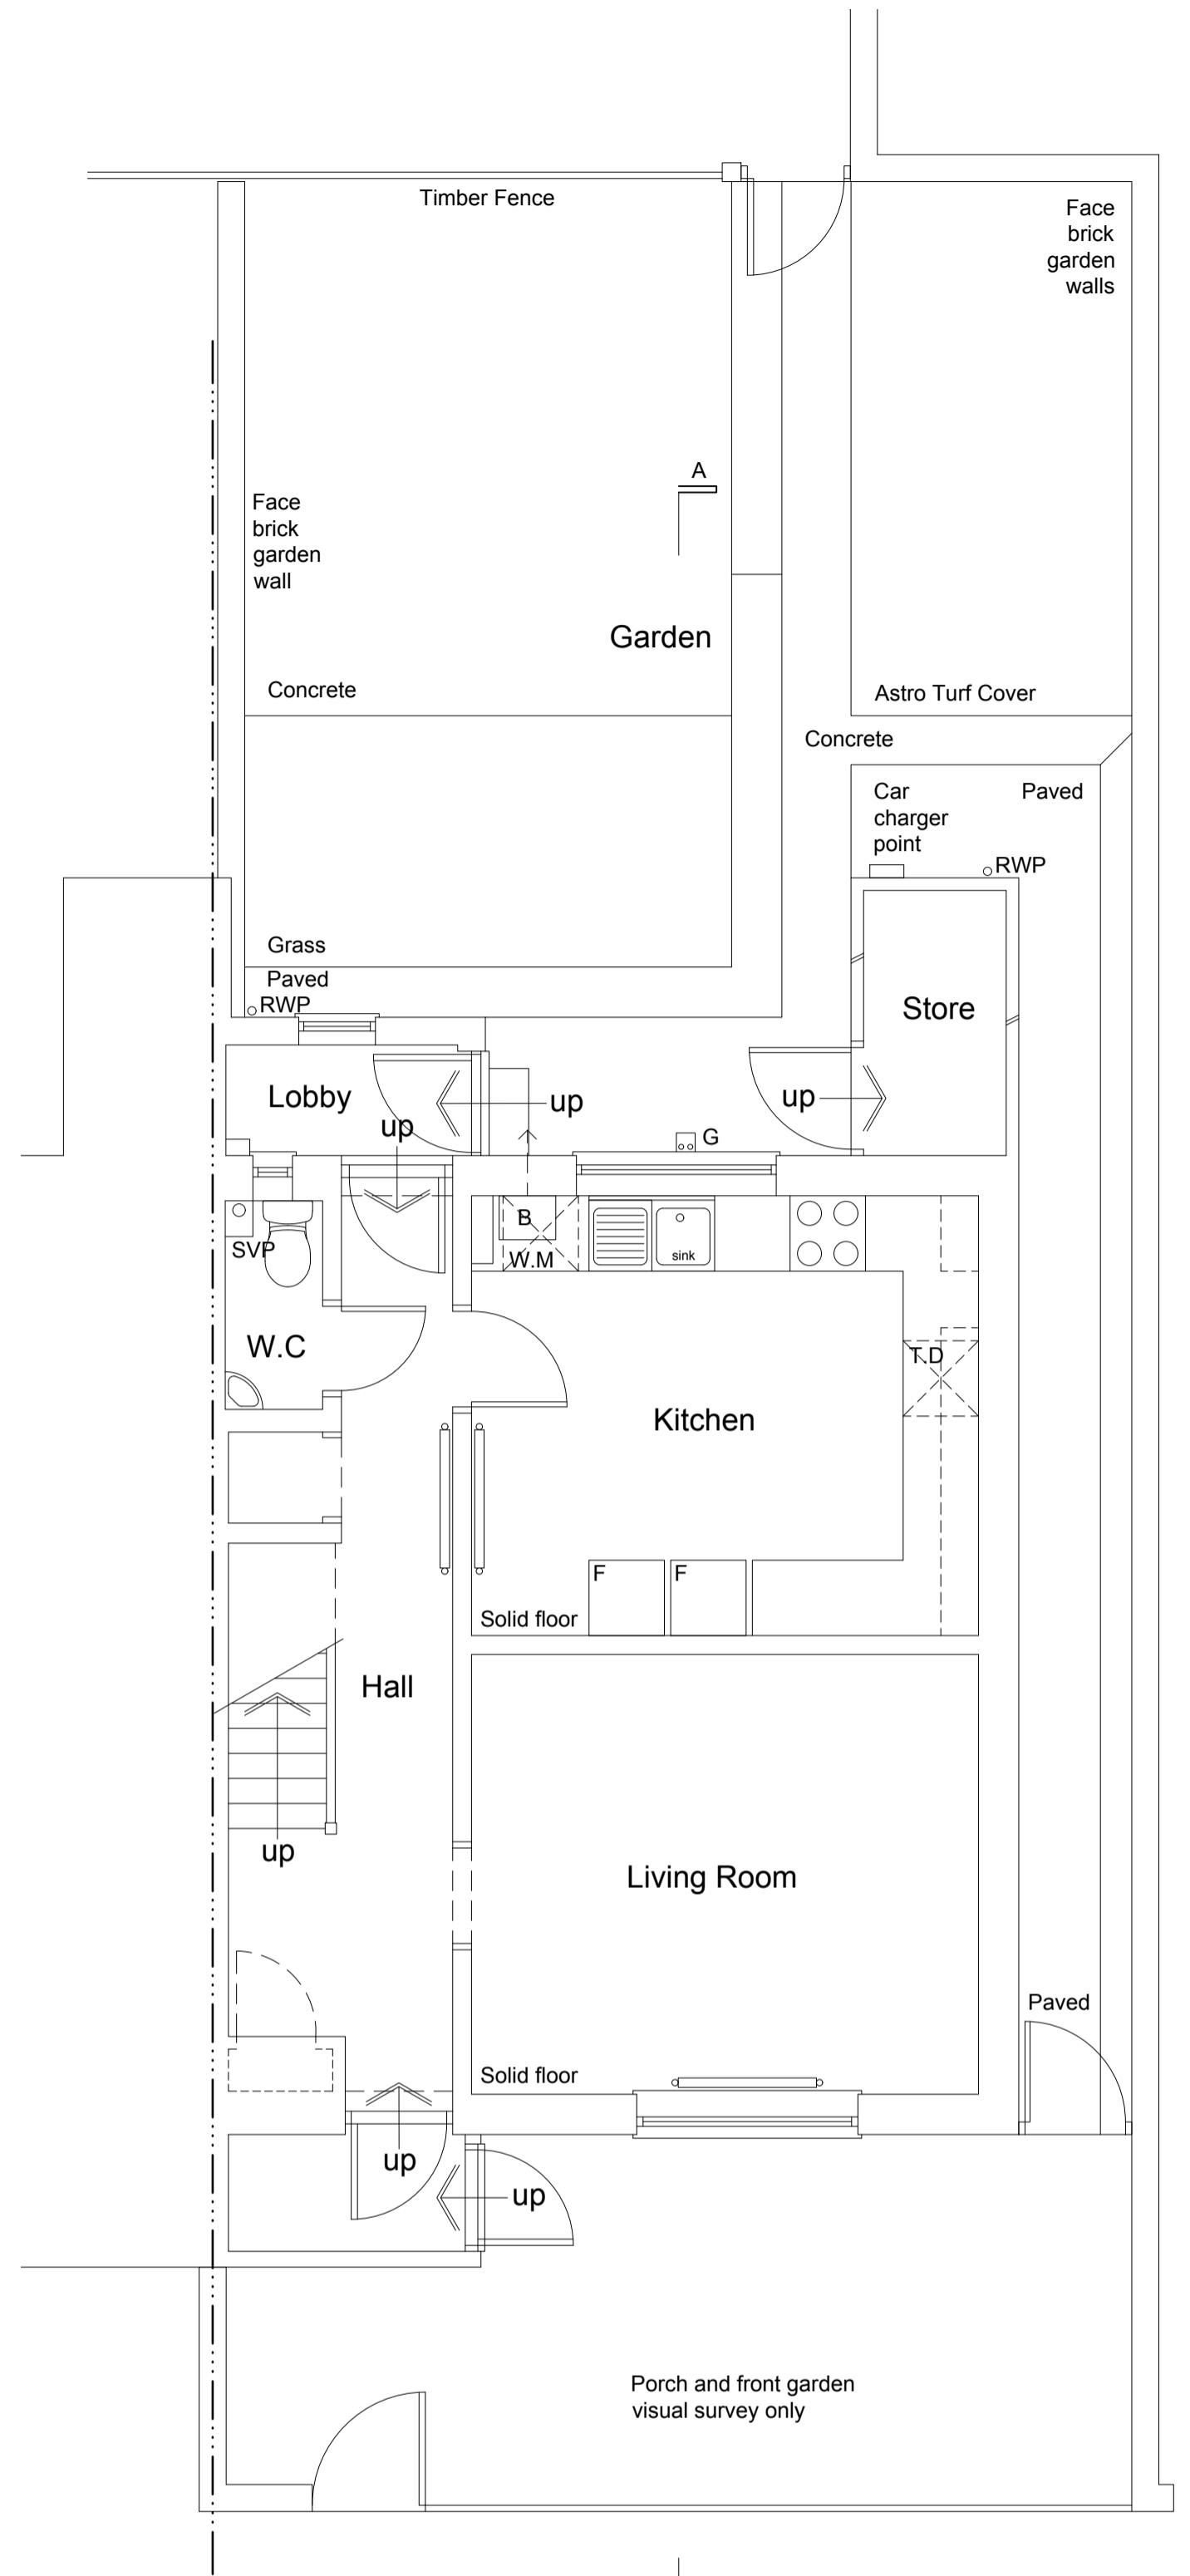

client	Brighton and Hove City Council	drawing number	0723.EXG.001	revision	-
project	46 Whitehawk Way, Brighton, BN2 5HE	drawing title	Existing Plans, Section and Elevations	Measured Survey	
drawn by	M.B	checked by	G.I	riba work stage	M.S
				date	Dec, '23
				scale/original sheet size	1:50 @ A1

www.abir.co.uk studio@abirarchitects.co.uk  
 Unit 1, Bala House, St John's Road, Hove, BN3 2FX, United Kingdom  
 Hove +44 (0)1273 724 384  
 Company No 06877117 VAT No 971 4147 17

© ABIR Architects Ltd. Check all dimensions on site before work is undertaken. All goods, materials and workmanship to conform with current building regulations, BSS and COP's.