


4 Broom Gardens, Kirkintilloch, Glasgow, G66 4EH

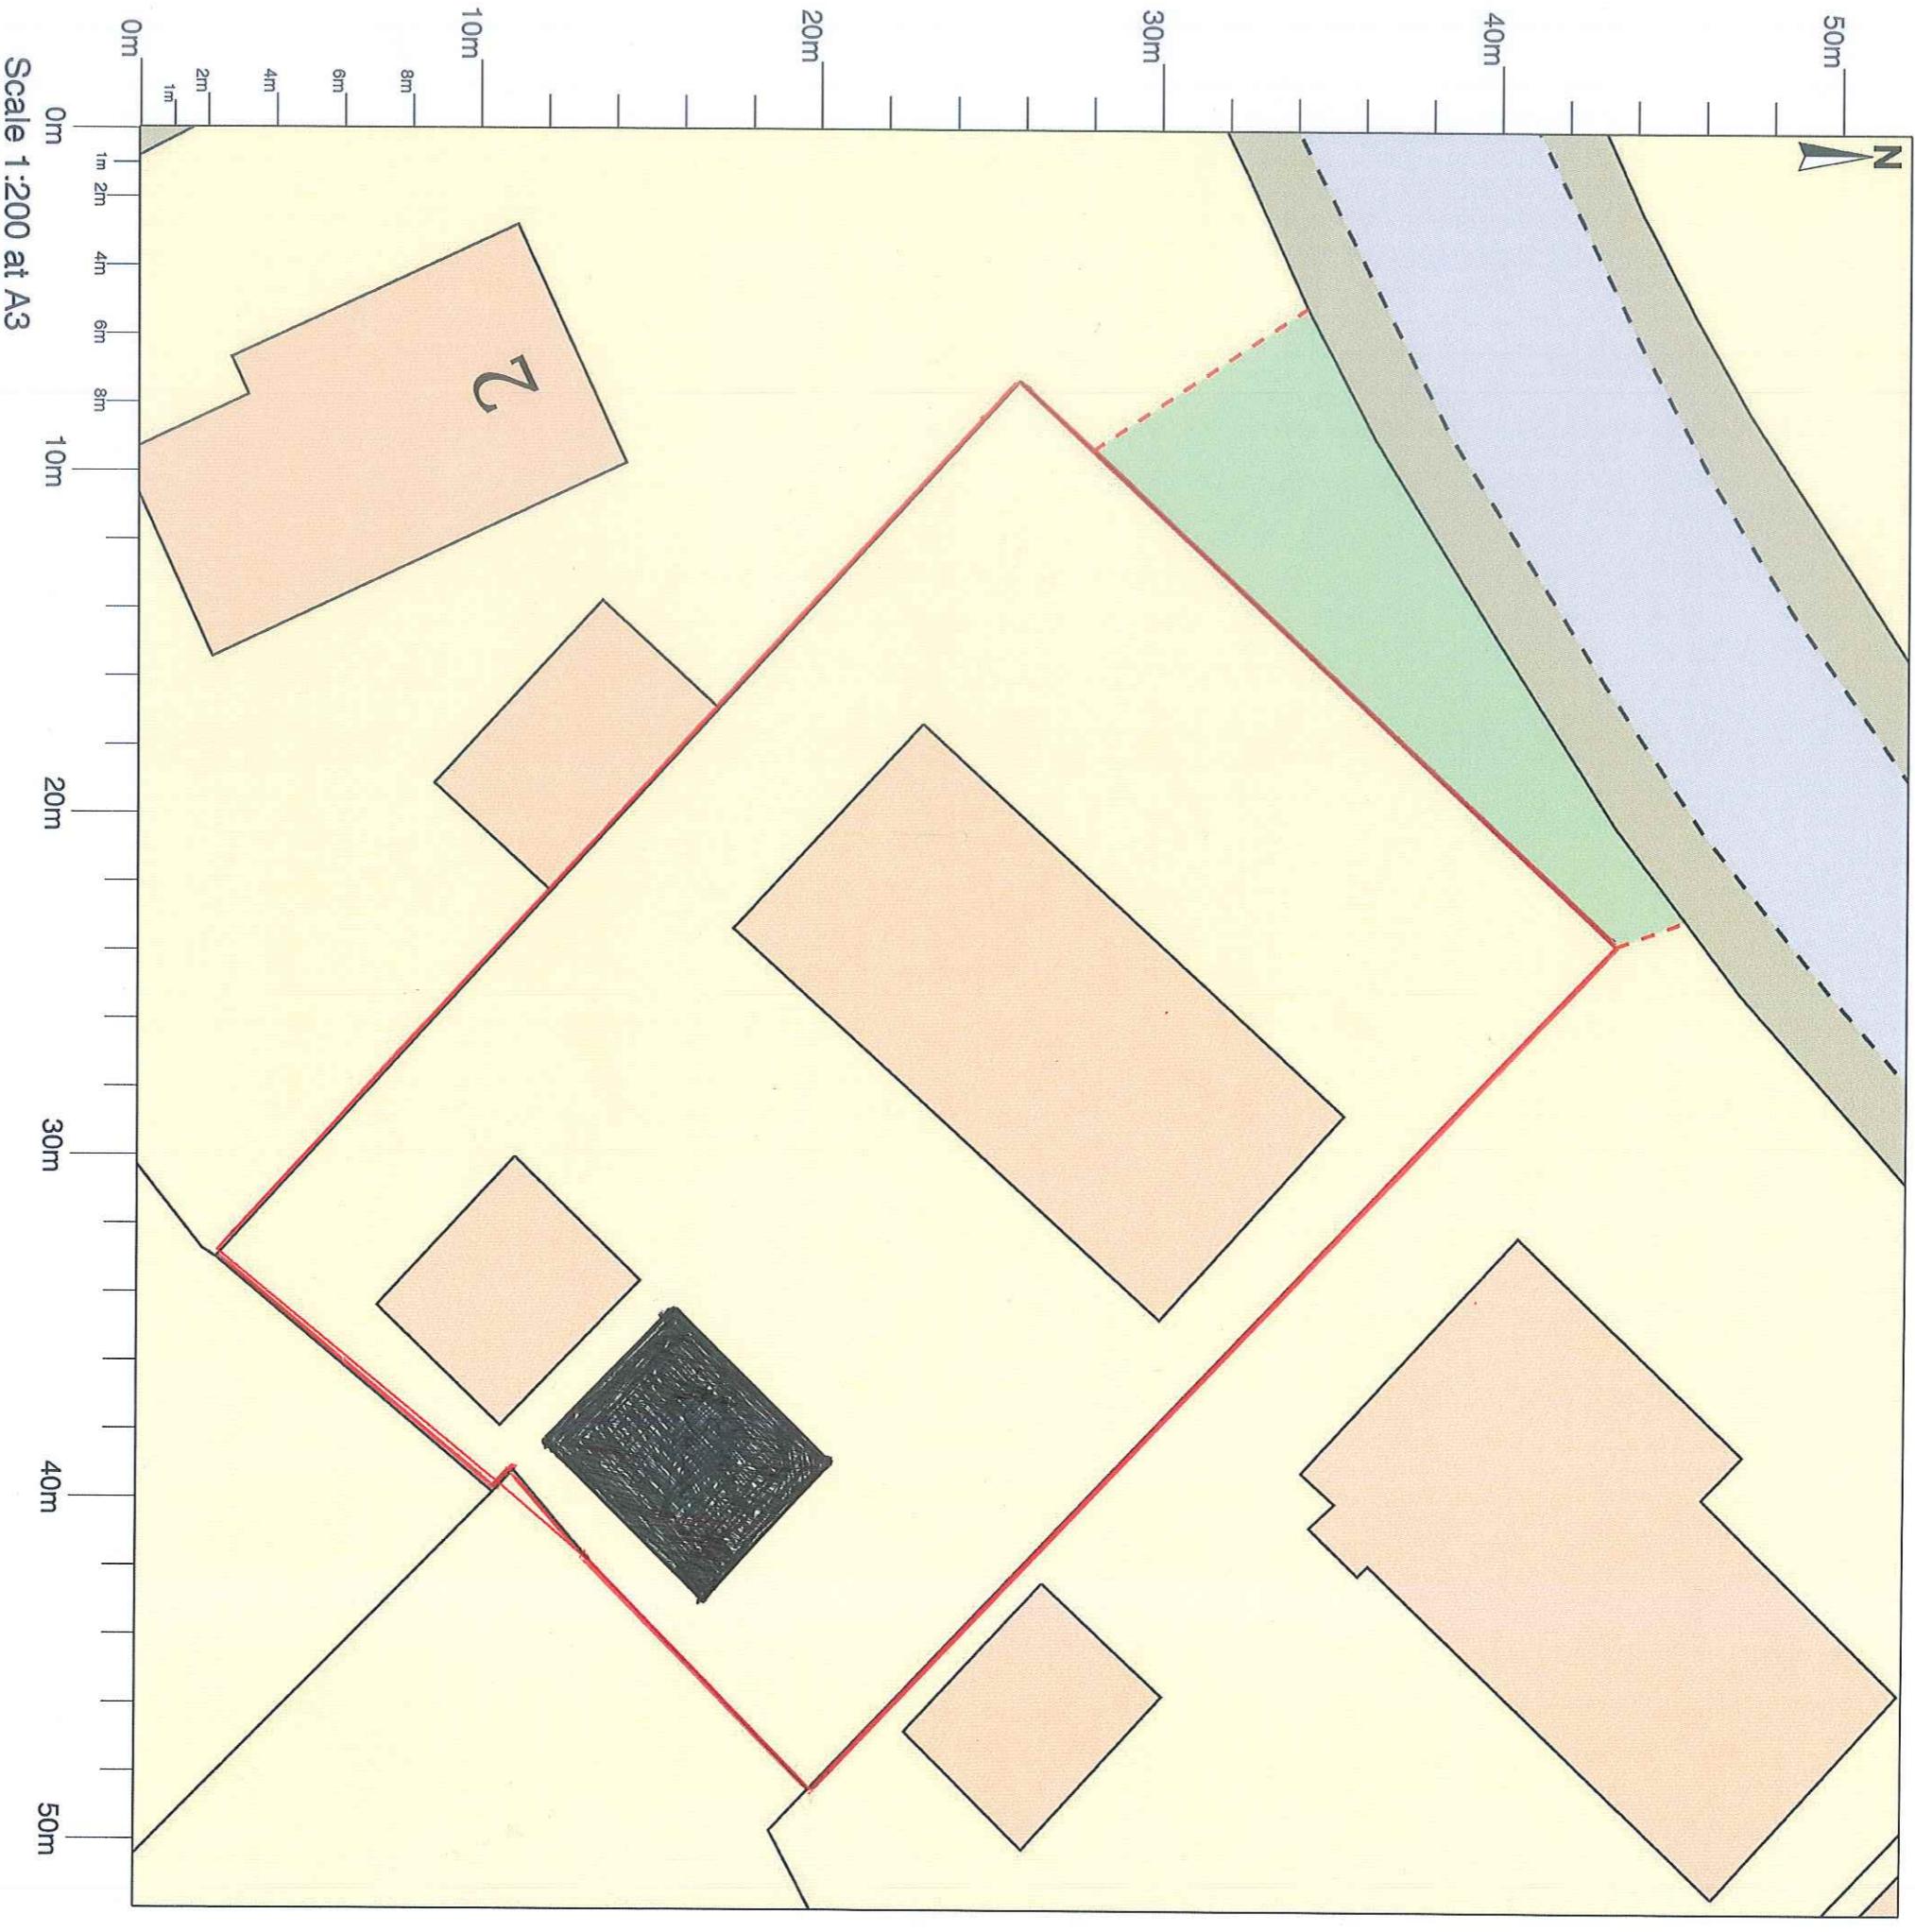

Scale 1:200 at A3