


Birmingham

London



**For Information**

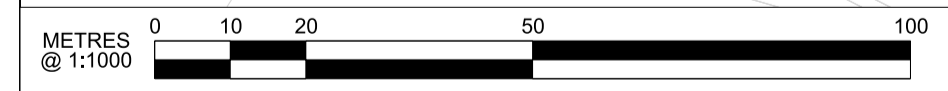

C01	For HS2 Acceptance	ATHO 12/01/24	TBUT 12/01/24	JLAN 12/01/24	AFIN 17/01/24	HS2 accepts no responsibility for any circumstances which arise from the reproduction of this document after alteration, amendment or abbreviation or if it is issued in part or issued incompletely in any way.
P04	For Information	ATHO 12/01/24	TBUT 12/01/24	JLAN 12/01/24	---	© Crown Copyright and database right 2018. All rights reserved. Ordnance Survey Licence number 100049190
P03	For Information	ATHO 13/12/23	SGAI 13/12/23	JLAN 14/12/23	---	© Crown Copyright material is reproduced with the permission of Land Registry under delegated authority from the Controller of HMSO.
P02	For Information	SLEO 30/06/23	SGAI 03/07/23	TAKE 03/07/23	---	This material was last updated on 2018 and may not be copied, distributed, sold or published without the formal permission of Land Registry. Only an official copy of a title plan or register obtained from the Land Registry may be used for legal or other official purposes.
P01	First Issue	NDUN 19/01/22	SGAI 17/03/22	MAWA 18/03/22	---	
Rev	Description	Drawn	Checked	Approved	Con App	Scale with caution as distortion can occur.

Legends/Notes:

- Asset Boundary within Act Limits
- HS2 Mainline Trace



Registered in England: Registration No. 06791686  
Registered office: 2 Snow Hill, Queensway, Birmingham, B4 6GA

**Official**

Creator/Organator  
Balfour Beatty VINCI

Project/Contract (N1) Long Itchington Wood Tunnel to Birmingham Interchange Station			
Zone Cublington To Crackley	Drawn ATHO	Checked TBUT	Approved JLAN
Drawing Title Millburn Grange Farm Accommodation Overbridge HS2 Consent ID WAC.PS.10020 Location Plan Schedule 17	Date 12/01/24	Scale 1:1000	Size A1
	Deliverable Yes (MIDP)	Gate DD	Suitability S4
	Drawing No. 1MC08-BBV_MSD-PL-DLO-NS01_NL03-142231	Rev. C01	

This document is issued for the party which commissioned it and for specific purposes connected with the captioned project only. It should not be relied upon by any other party or used for any other purpose. We accept no responsibility for the consequences of this document being relied upon by any other party, or being used for any other purpose, or containing any error or omission which is due to an error or omission in data supplied to us by other parties.

© Copyright Controller HMSO 2018. This material is published for High Speed Two (HS2) Limited with the permission of the Controller of Her Majesty's Stationery Office. The authors of this information are employed by Balfour Beatty Vinci JV. The work reported herein was carried out under a deed placed on 01/08/2017 by High Speed Two (HS2) Limited and should not be relied upon as authoritative by any third party. This report shall not be copied or reproduced in whole or in part except with the express consent of High Speed Two (HS2) Limited.