


13-12-23

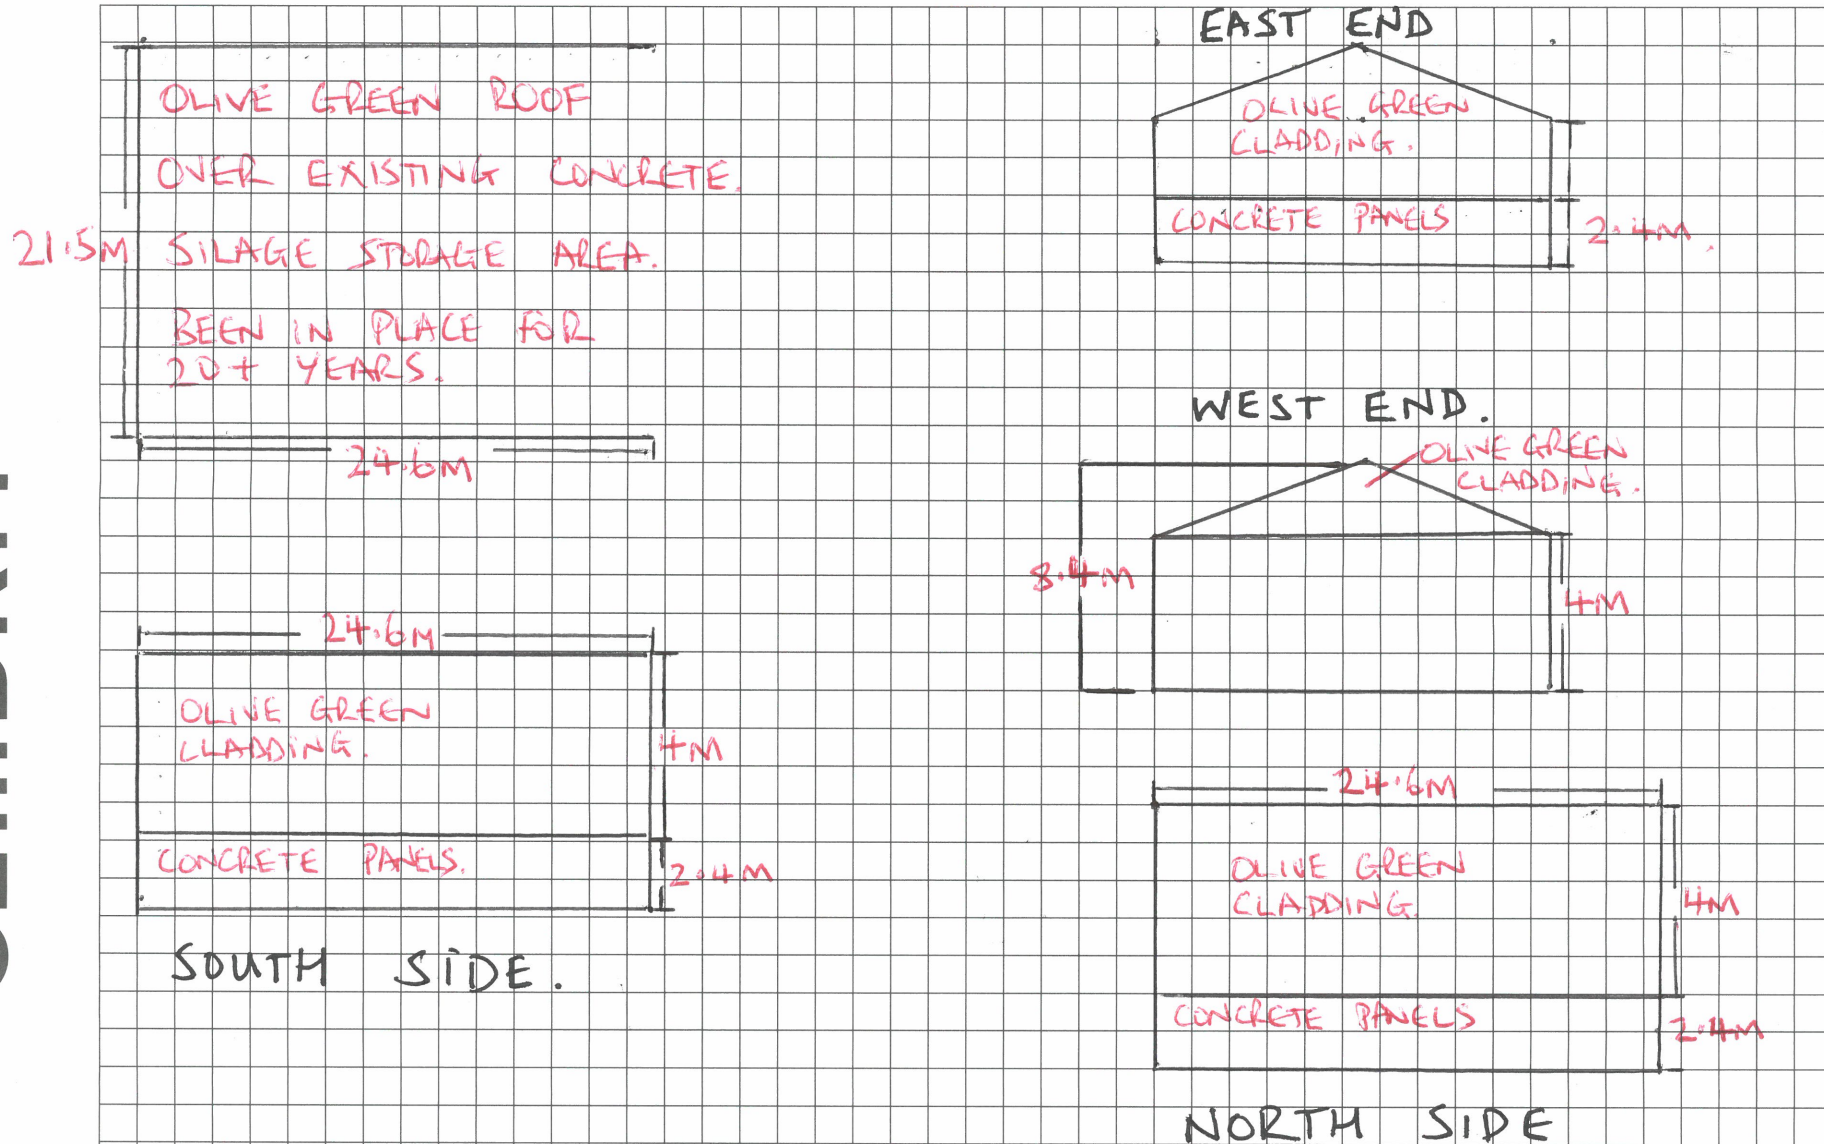

APPLICATION REF. - 9482870

PLANNING APPLICATION FOR COVER TO EXISTING STORAGE AREA, BECAUSE OF NEW NIZ RULES IN WALES. TO PREVENT EFFLUENT ENTERING WATER COURSES.