



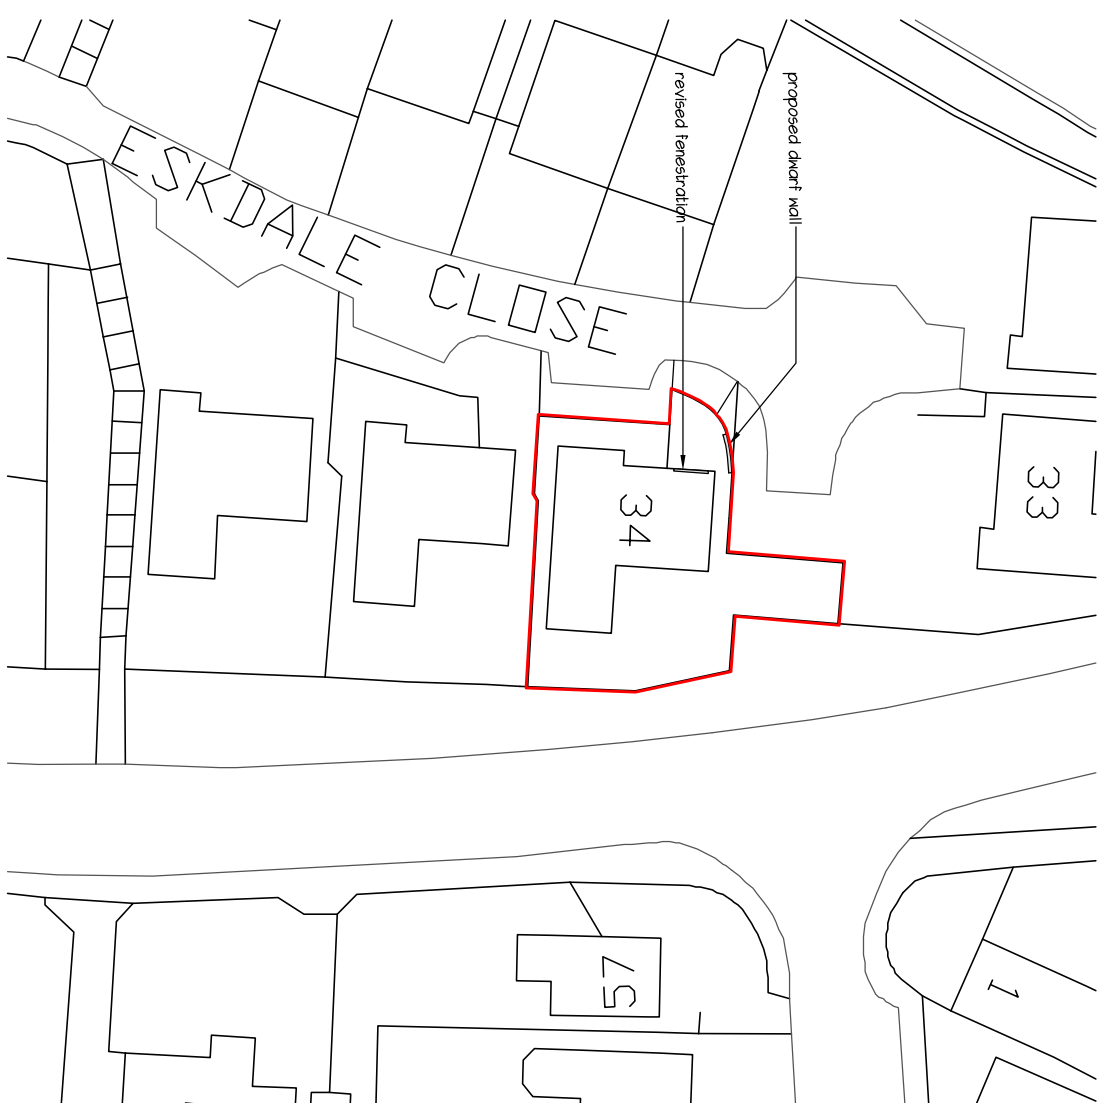

NOTES:
 This drawing has been produced solely for PLANNING/DESIGN.
 Do not Scale from this Drawing except for planning purposes.
 Any drainage shown is presumed and to be checked on site
 before commencement of works.
 This drawing is the copyright of MF Designs Ltd.

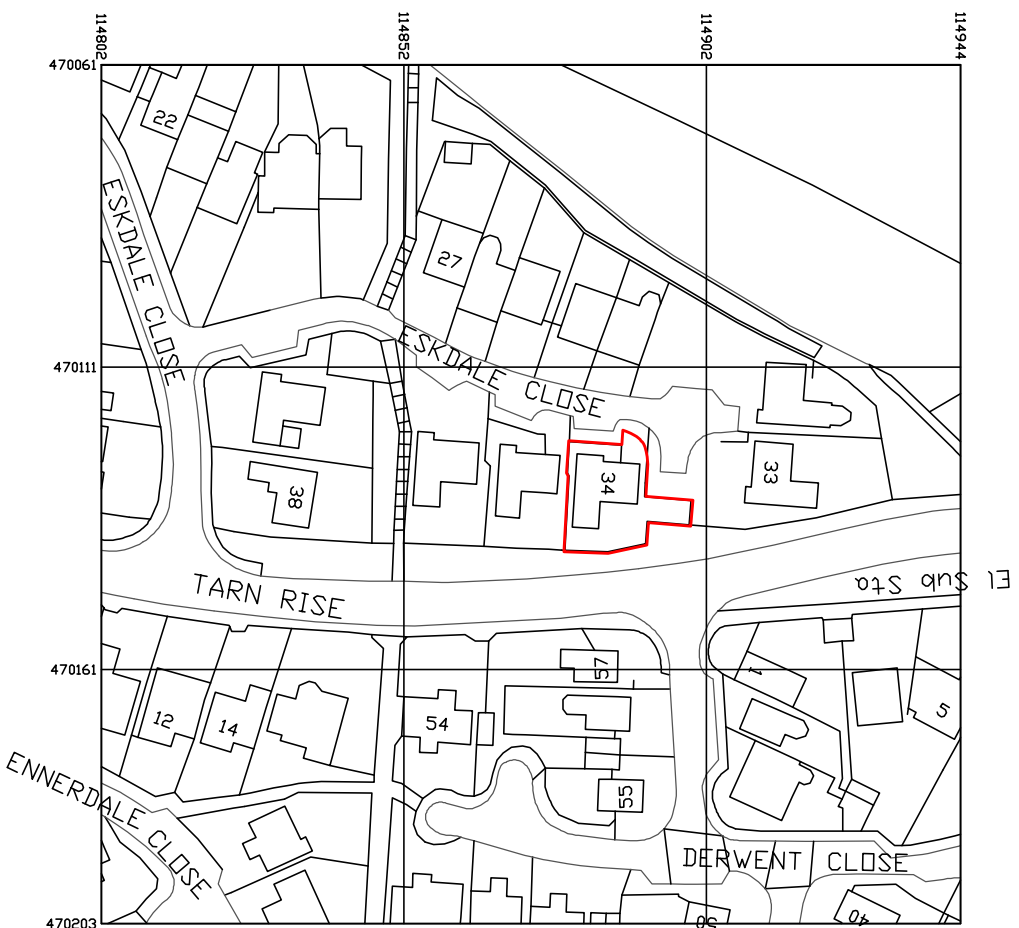

Location

Block

Produced on 09 January 2024 from the Ordnance Survey National Geographic Database and incorporating surveyed revision available at this date.
 This map shows the area bounded by 470061, 114802, 470203, 114802, 470203, 114944, 470061, 114944, 470061, 114802.
 Crown copyright and database rights 2024 OS 100054135. Supplied by copla ltd trading as UKPlanningMaps.com a licensed Ordnance Survey partner. OS 100054135.
 Data licence expires 09 January 2025. Unique plan reference: v26/1043634/1406415

A:23/01/2024 - corrected red line top block and location

mf designs ltd
 Chartered Architects



36 Grove Road • Havant • Hampshire • PO9 1AR

T: 02392 470967

Director: Martin Farrer RIBA • Co Registration No.4507379

e: admin@mfdesigns.org.uk

Date: Jan 2024

Job No: 3322

Scale: 1:1250/500

Dwg No: P_03 A

GARAGE CONVERSION

34 Eskdale Close, Clanfield. PO8 0DJ