





NOTES:  
 This drawing has been produced solely for PLANNING/DESIGN.  
 Do not Scale from this Drawing except for planning purposes.  
 Any drainage shown is presumed and to be checked on site  
 before commencement of works.  
 This drawing is the copyright of MF Designs Ltd.

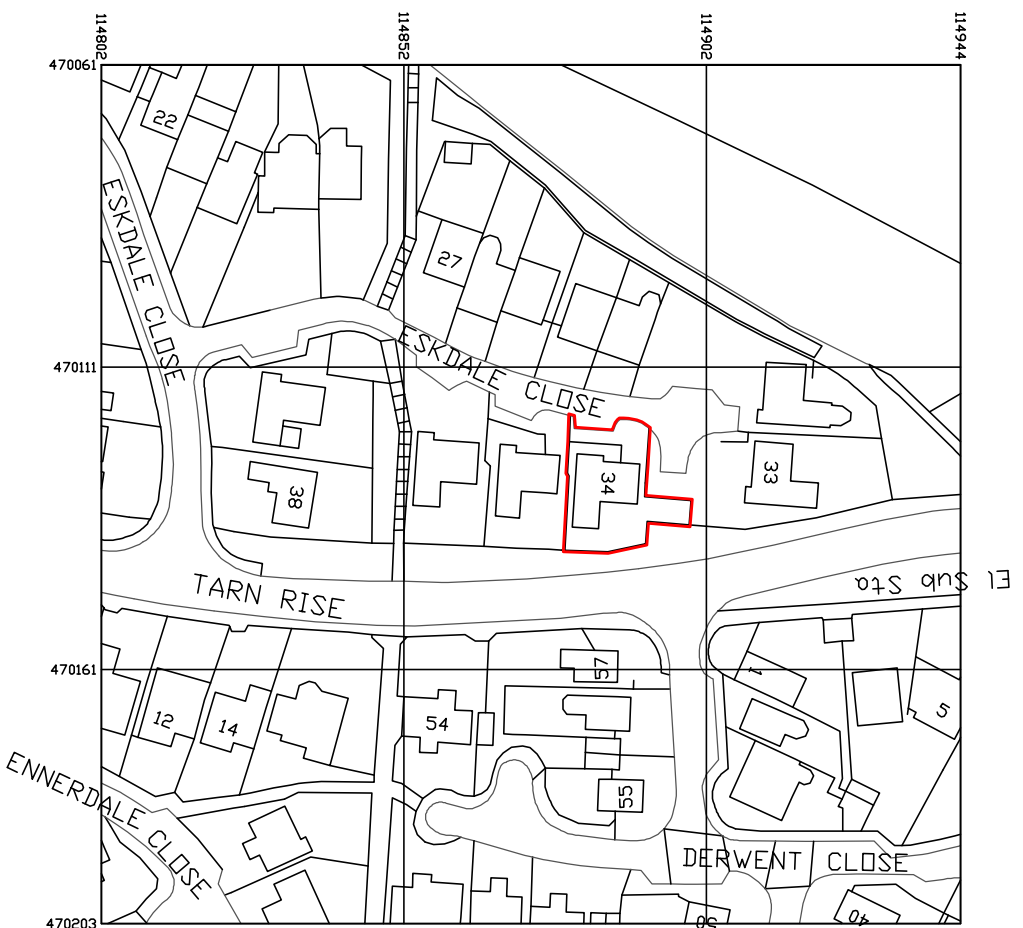

Produced on 09 January 2024 from the Ordnance Survey National Geographic Database and incorporating surveyed revision available at this date.  
 This map shows the area bounded by 470061, 114822, 470203, 114802, 470203, 114944, 470061, 114944, 470061, 114802.  
 Crown copyright and database rights 2024 OS 100054135. Supplied by copla ltd trading as UKPlanningMaps.com a licensed Ordnance Survey partner. OS 100054135.  
 Data licence expires 09 January 2025. Unique plan reference: v26/1043634/1406415

Location

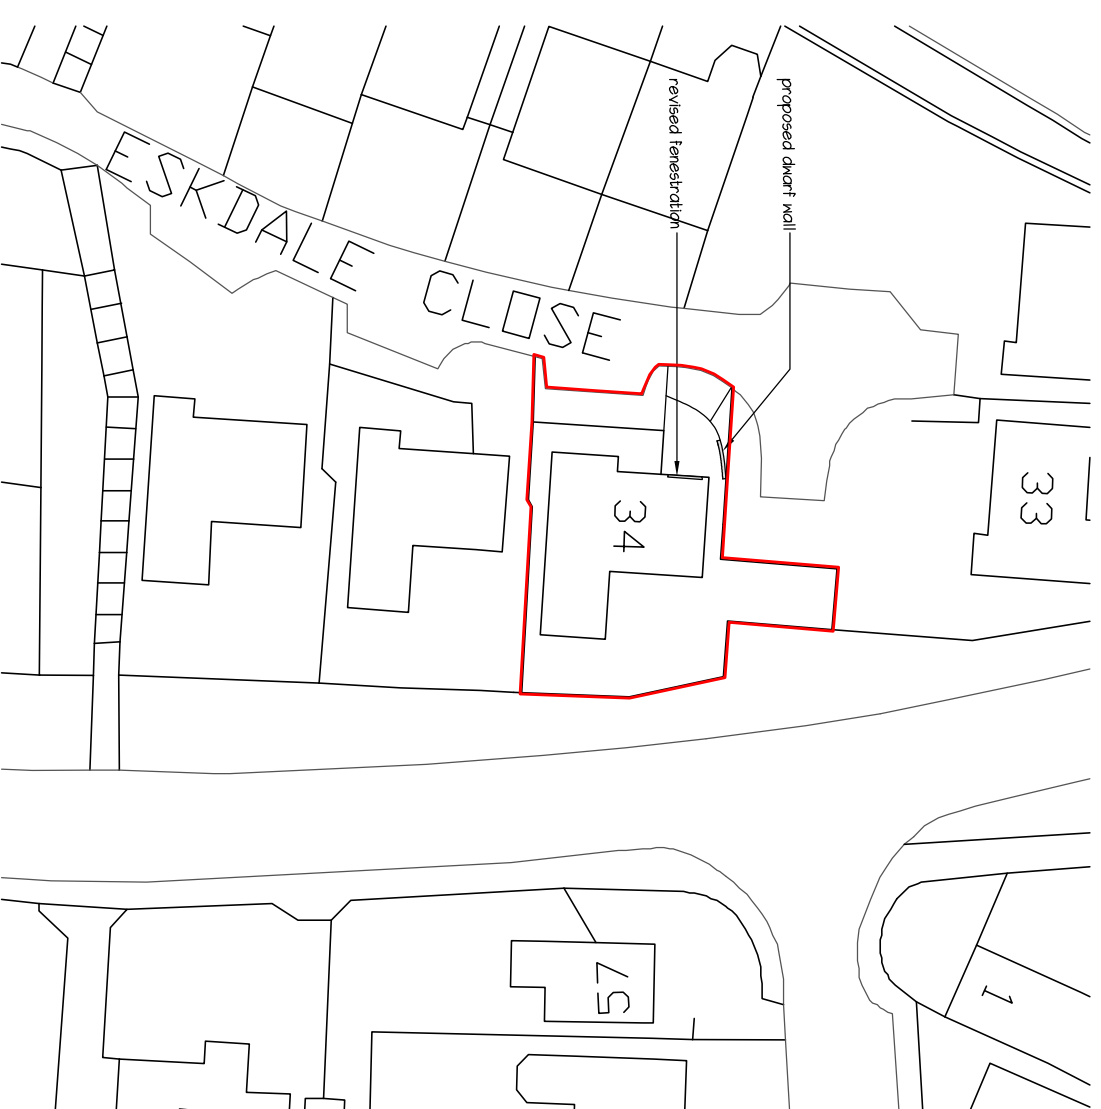

Block



# GARAGE CONVERSION - Proposed Elevations

## 34 Eskdale Close, Clanfield. PO8 0DJ

**mf designs ltd**  
 Chartered Architects



36 Grove Road • Havant • Hampshire • PO9 1AR  
 Director: Martin Farrer RIBA • Co Registration No.4507379  
 Date: Jan 2024  
 Scale: 1:1250/500  
 Job No: 3322  
 Dwg No: P\_03

lf: 02392 470967  
 e: admin@mfdesigns.org.uk