





NOTES:
 This drawing has been produced solely for PLANNING/DESIGN.
 Do not Scale from this Drawing except for planning purposes.
 Any drainage shown is presumed and to be checked on site
 before commencement of works.
 This drawing is the copyright of MF Designs Ltd.

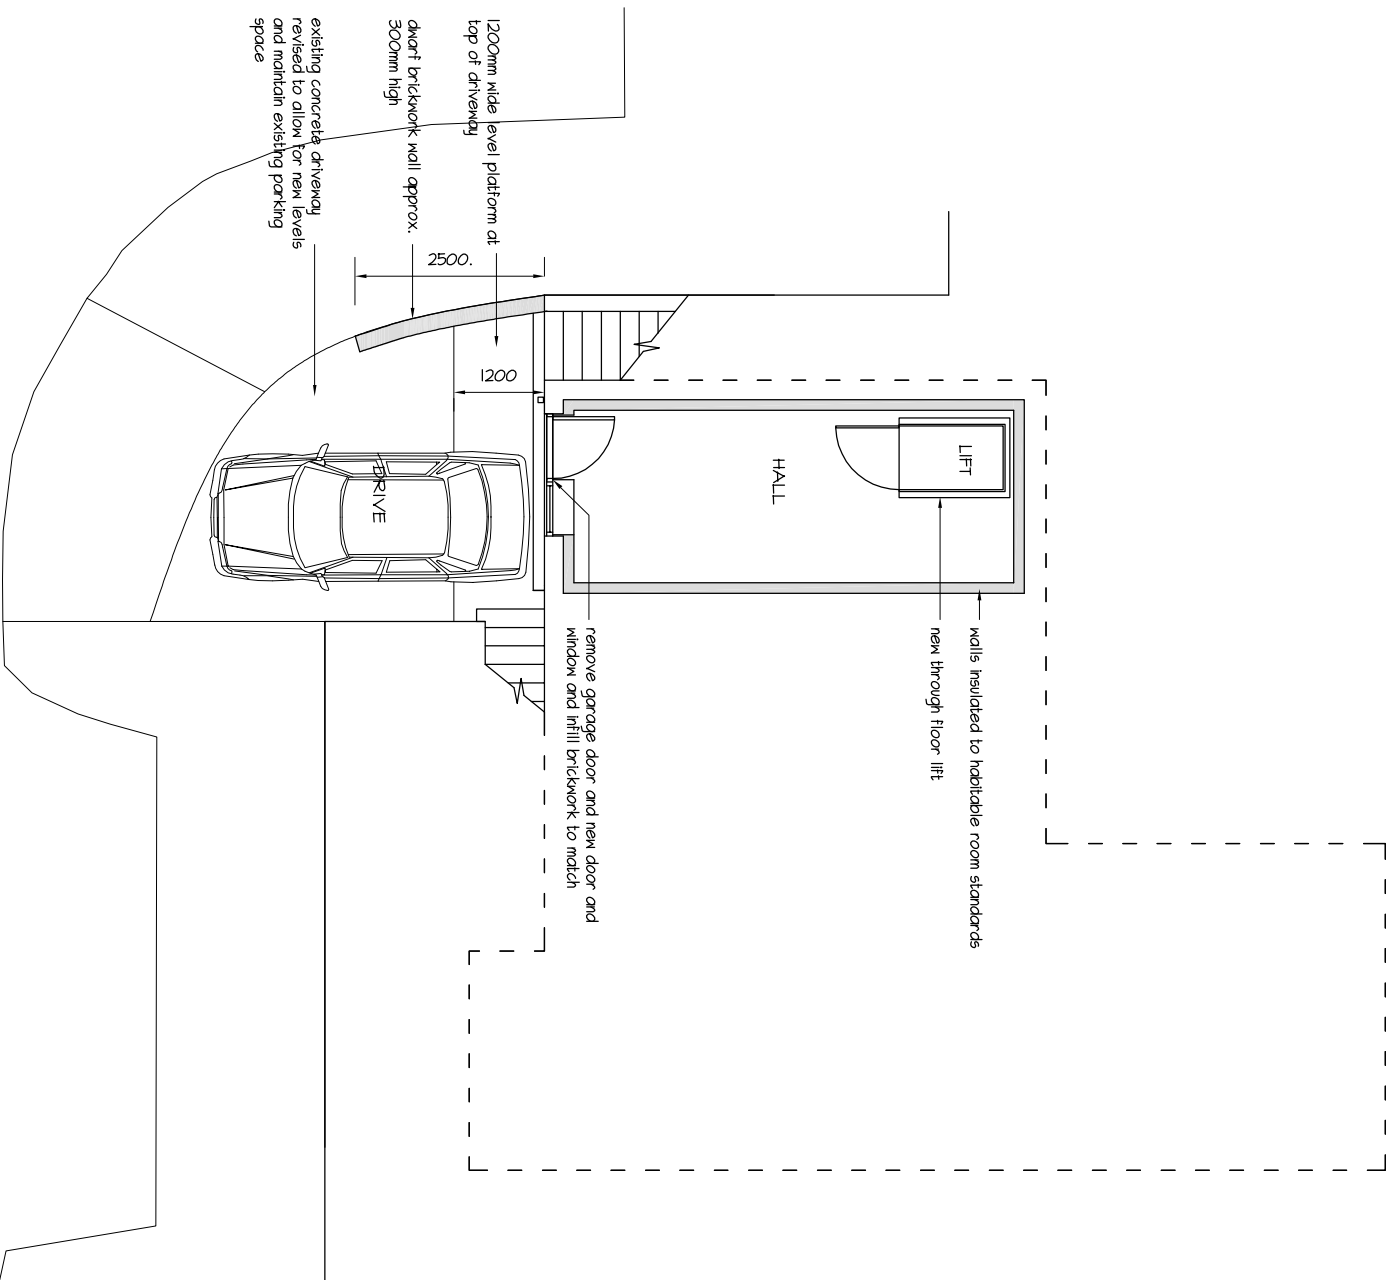

Proposed Lower Ground

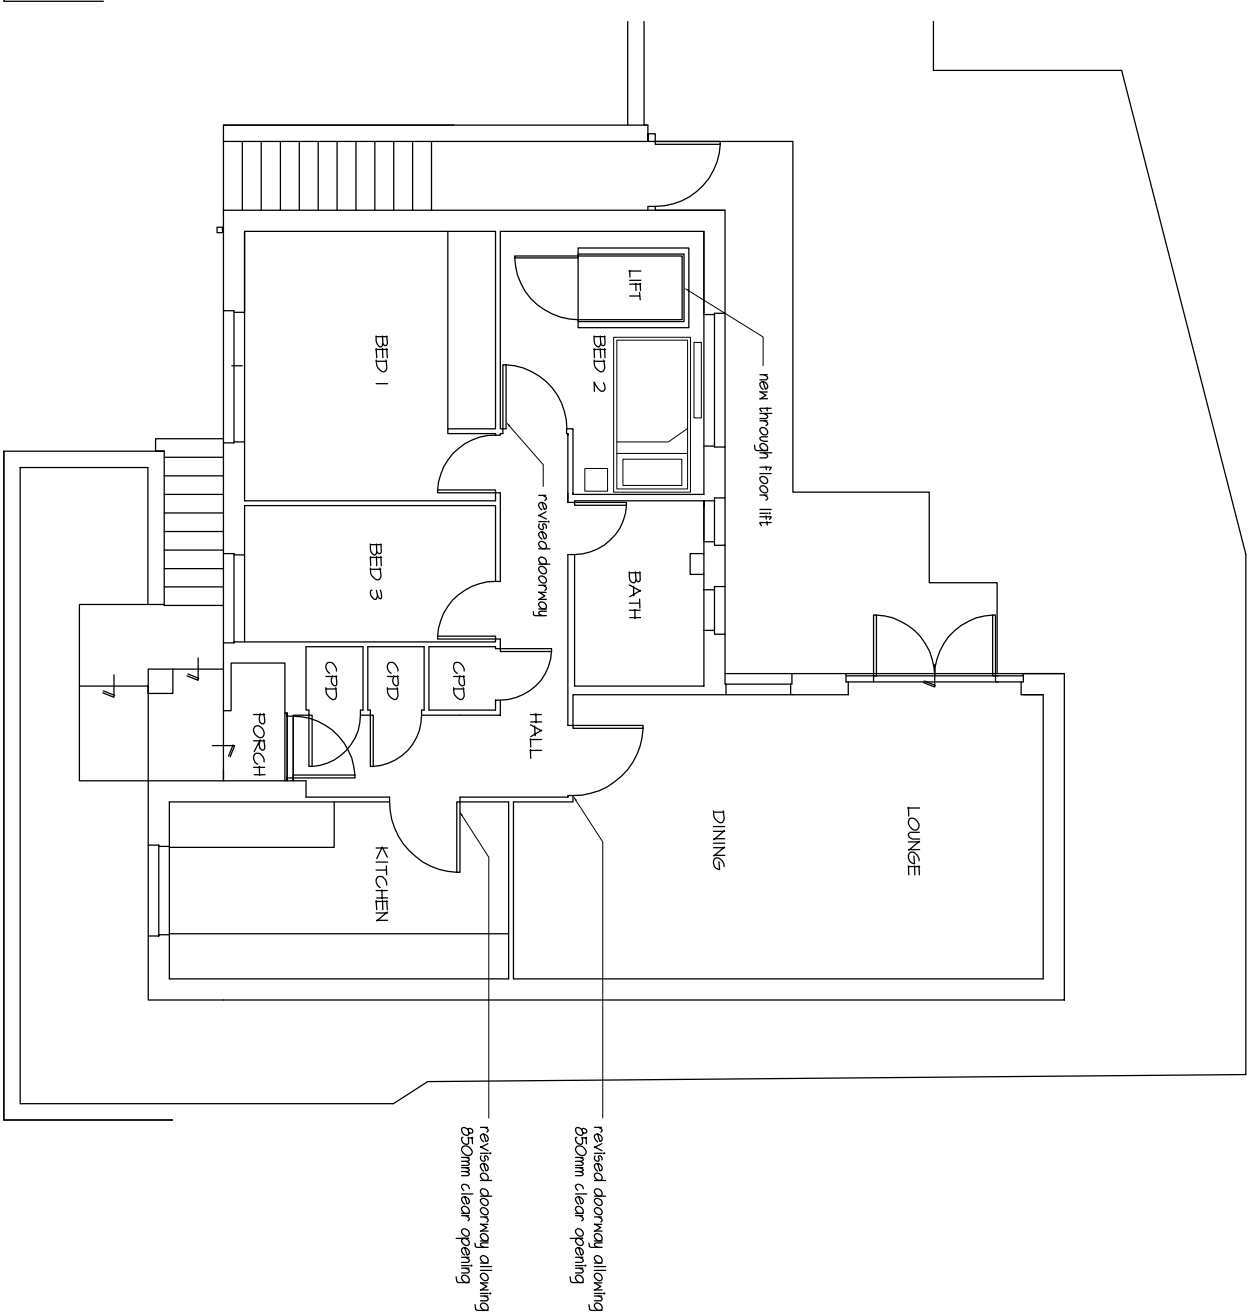

Proposed Upper Ground



mf designs ltd

Chartered Architects



36 Grove Road • Havant • Hampshire • PO9 1AR

T/ 02392 470967

Director: Martin Farrer RIBA • Co Registration No.4507379

e admin@mfdesigns.org.uk

Date: Jan 2024

Job No.: 3322

Scale: 1:100

Dwg No.: P_01