


NOTES
ALL DIMENSIONS TO BE CHECKED ON
SITE
PRIOR TO CONSTRUCTION

LEGEND

THIS DRAWING IS FOR PLANNING
PURPOSES
ONLY AND IS SUBJECT TO FURTHER
DETAILED
DESIGN

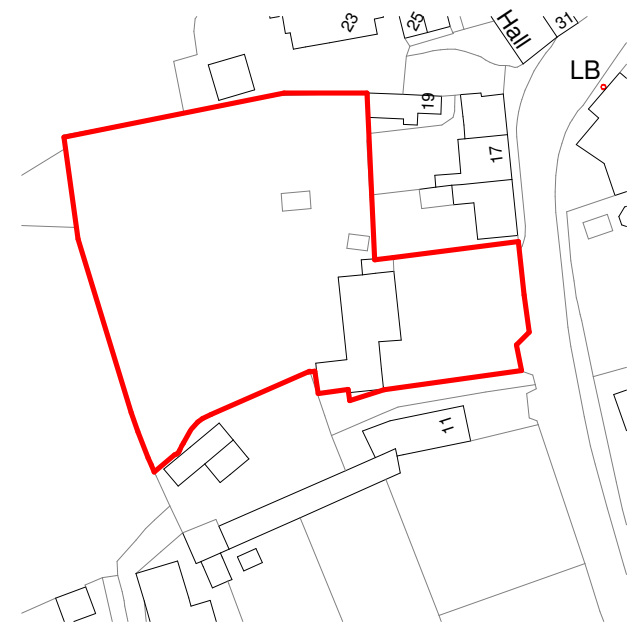

REV DATE DESCRIPTION

DRAWING ISSUE
Planning

CLIENT
Louise & Justin Sellers

GRESFORD ARCHITECTS

Unit 1
Oxford Eco Centre
Roger House
Osney Mead
Oxford, OX2 0ES
t: +44 (0) 20 7249 1855
e: info@gresfordarchitects.co.uk

PROJECT TITLE
**Lear House,
13, High Street, Weedon
Buckinghamshire
HP22 4NW**

DRAWING TITLE
Location Plan

SCALE DRAWN
1 : 1250 Survey
DATE CHECKED
03/11/2022
DWG NO. REVISION
4192_001



LOCATION PLAN

SCALE 1:1250 @ A3

