


Legend

- BT Existing BT Chamber
- Existing Lamp Post
- Tree Position with-approx size from photos or survey
- Existing Sign Post
- Existing Bike Rack
- Existing Notice Board/ Sign

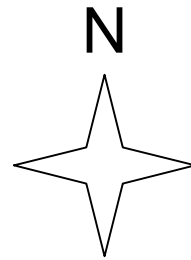

Churchill House


137 to 155

BRENT STREET



BRENT STREET

Existing Drain Cover

Existing Drain

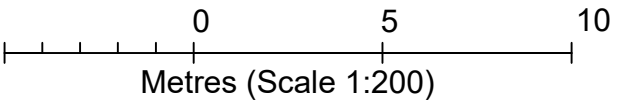

SITE LOCATION PLAN - 1:1250

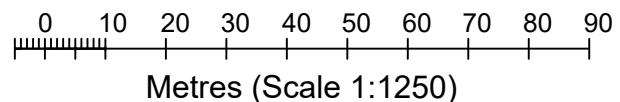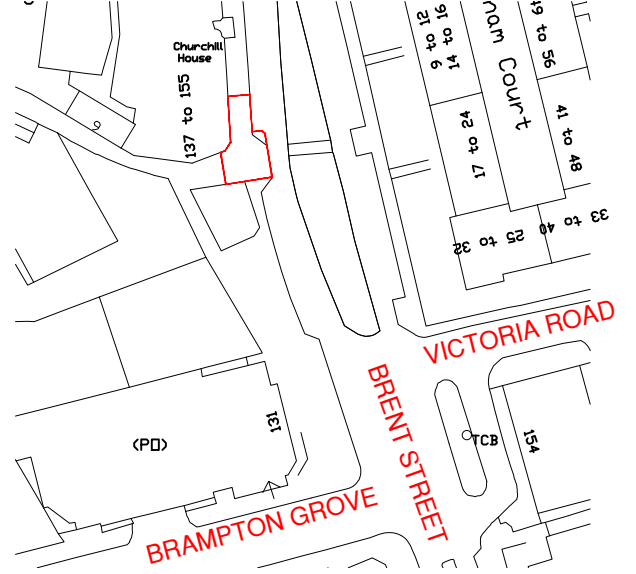

NOTES.
1. All measurements on drawing are in mm

REV	DATE	BY	DESCRIPTION	CHK	APD
C	05/12/23	dds	Issued for information only.		
B	20/11/23	dds	Jolt unit, Feeder Pillar & EV bay relocated.		
A	04/09/23	dds	Issued For Approval		



CLIENT JOLT CHARGE					
ARCHITECT					
SCALE 1: 200	DATE SEPT'23	DESIGN/DRAWN dds8303	CHECKED L.T	APPROVED J.R	SHT A3
DRAWING No. JLT.001-EXISTING LAYOUT Rev C					

PROJECT LB BARNET JOLT CHARGING STATIONS
TITLE EXISTING SITE LAYOUT LBB 129 O.S 137-155 BRENT STREET BARNET NW4 4DJ EAST 523307, NORTH 189229