


1 CONTAINER PLAN AND ELEVATIONS

Scale: 1:100@A3

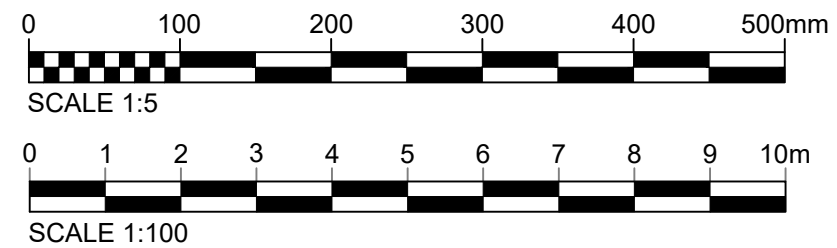

Drawing Title:		
Indicative Container - Elevations		
Project Code:	Drawing Number:	First Issued:
KREL-DP	KREL-ELEV-01	21.12.2023
Sheet Size:	Scale:	Revision:
A3	AN	01

The above drawing is relevant to the proposed batteries, inverters and substation.