




Proposed Elevation (North) - 1:100

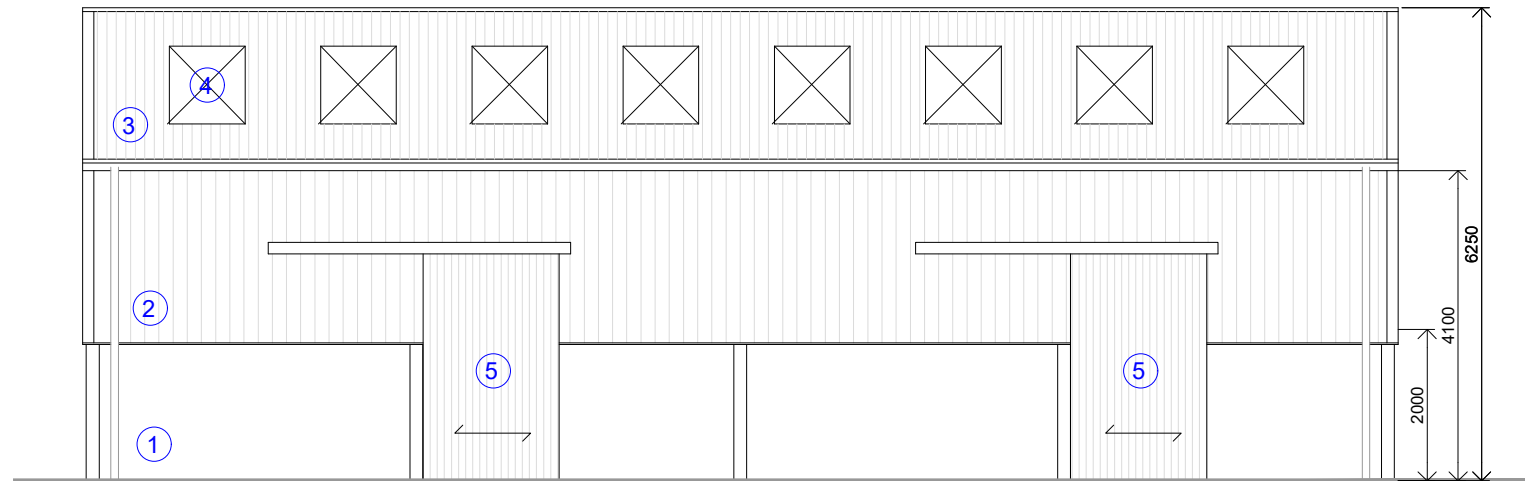

Proposed Elevation (East) - 1:100

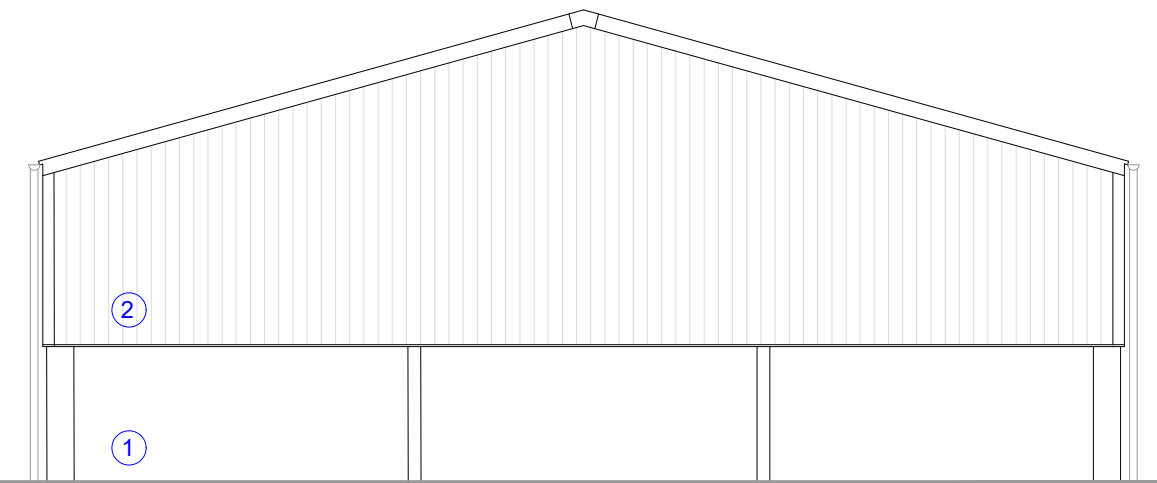

Proposed Elevation (South) - 1:100

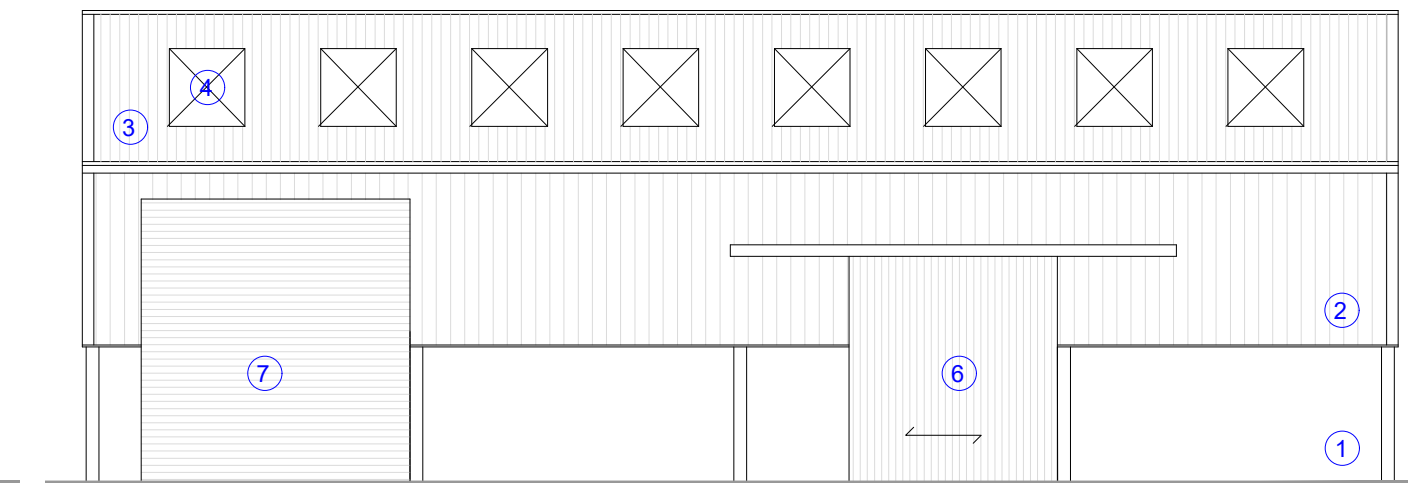

Proposed Elevation (West) - 1:100


Key

1. 2mx100mm Prestressed Concrete Panels
2. Dark green (RAL6016) box profile corrugated sheeting
3. Grey fibre cement corrugated roof sheeting; with
4. translucent roof lights
5. 3m high x 1.8m sliding doors
6. 3m high x 2.8m sliding door
7. 3.75m high x 3.5m roller door

0 0.51m 2m 5m



1:100

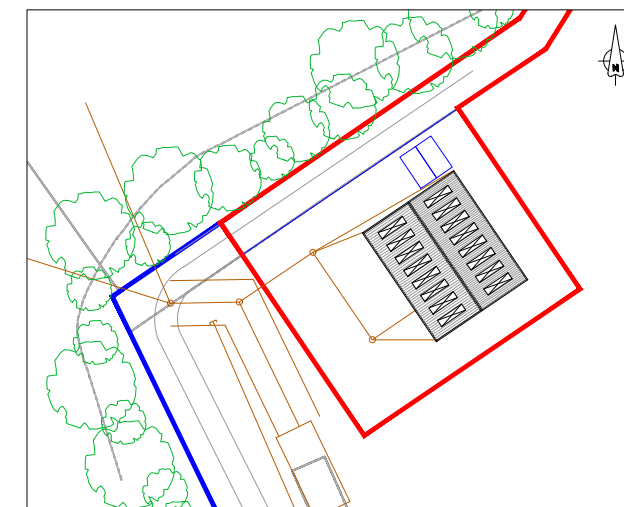

Proposed Block Plan - 1:1000



14/06/22	First issue	JW	A
Date	Revision Note	BY	REV
PROJECT TITLE Howden-Le-Wear		CLIENT Mrs. V. Pye	
DRAWING STAGE Planning	SCALE As noted @ A3	CHK MC	DRAWN BY JW
SHEET TITLE Proposed Elevations	PROJECT NUMBER 22.050	STAGE PLN	REV A
			SHT 002