


lower ground floor as proposed

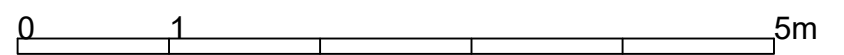

* 1/2hr self closing fire door with intumescent strips & smoke seals

Proposed alterations at
30 Langside Drive
Glasgow

scale 1:50 (A3)
dwg no. 28033/ABW2/112f