
Proposed alterations at 30 Langside Drive Glasgow

scale 1:50 (A2) dwg no. 28033/7

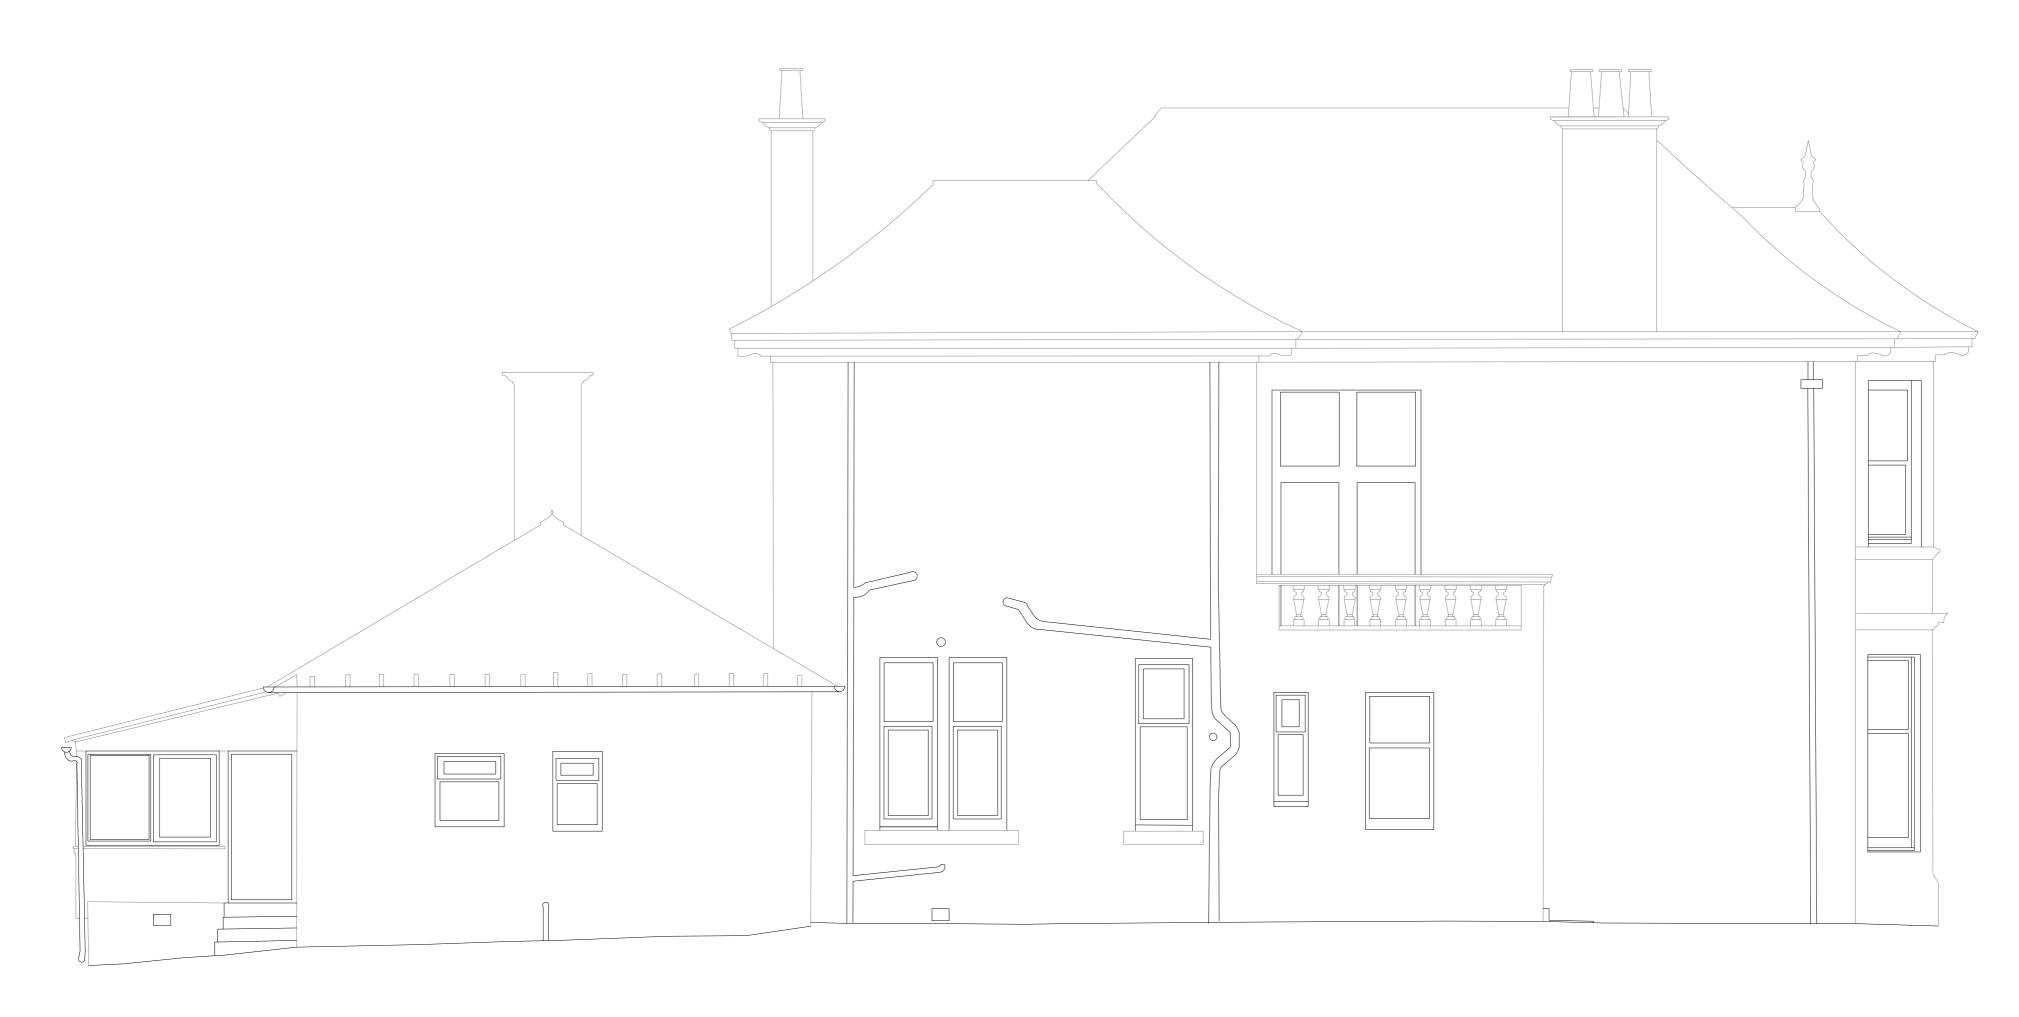

Side (South) elevation as existing