





Preservation Windows  
6 Telford Place  
Lenziemill  
Cumbernauld  
G67 2NH

Flat 0/1 73 West Princes Street,  
Glasgow  
G4 9BY



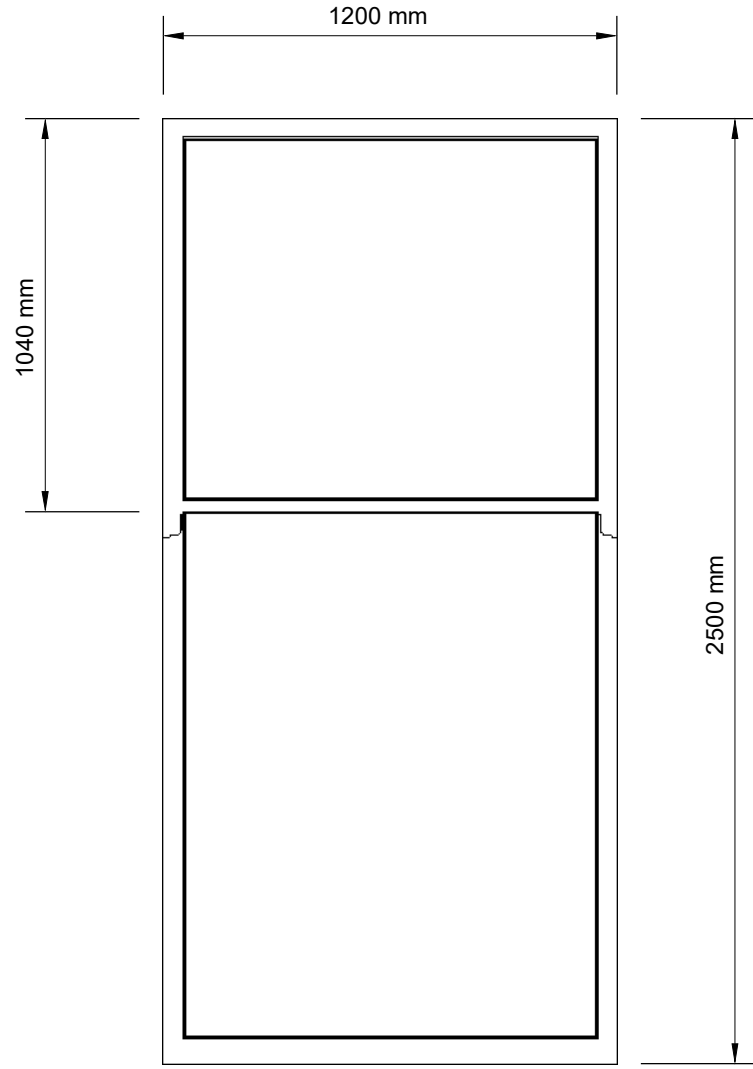


Reference: A

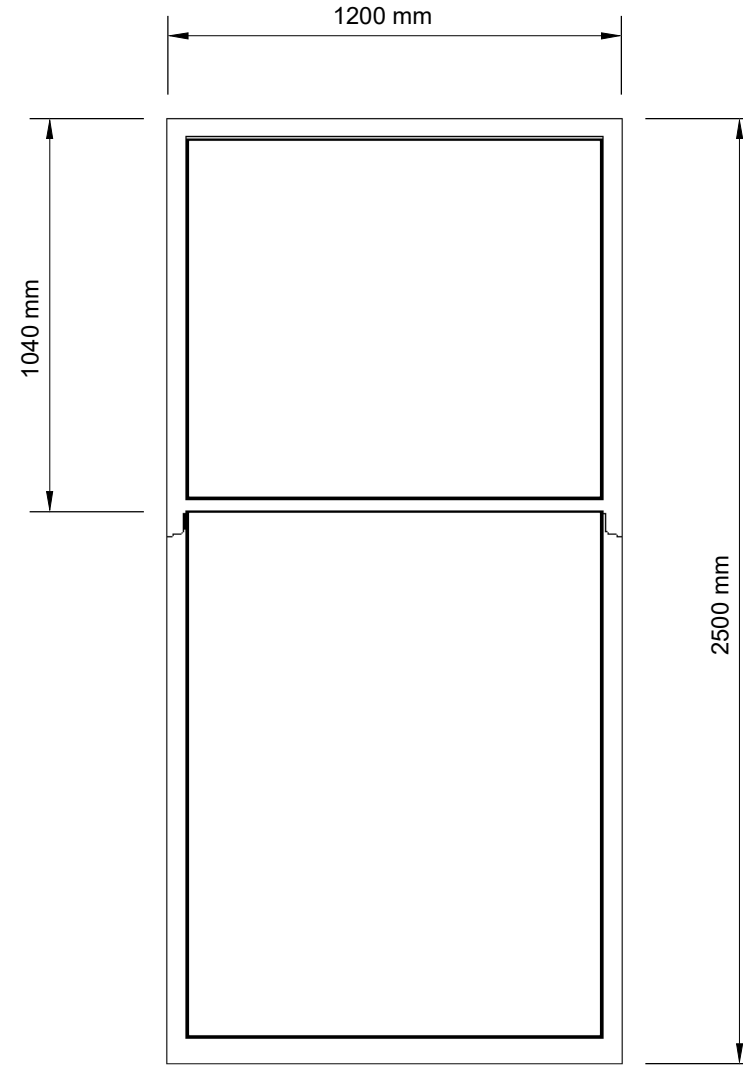

Reference: B

Exterior of windows will be painted to match existing finish.

All windows will be fitted with a 4/12/4 low E gas filled unit to achieve a 'U' value of 1.4.

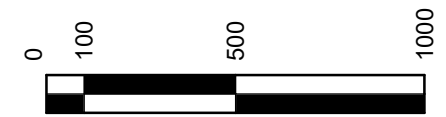

scale 1:20 @ A3

Windows will be manufactured in traditional ropes & weights, NOT spiral balances.



**Preservation Windows**  
6 Telford Place  
Lenziemill  
Cumbernauld  
G67 2NH


**CLIENT**  
Elliot Craven

**PROJECT**  
0/1 73 West Princes Street,  
Glasgow  
G4 9BY


**ISSUE**  
19/12/2023  
**DRAWN BY**  
Maddie McCartney

**Front  
Elevation**

**A.01**

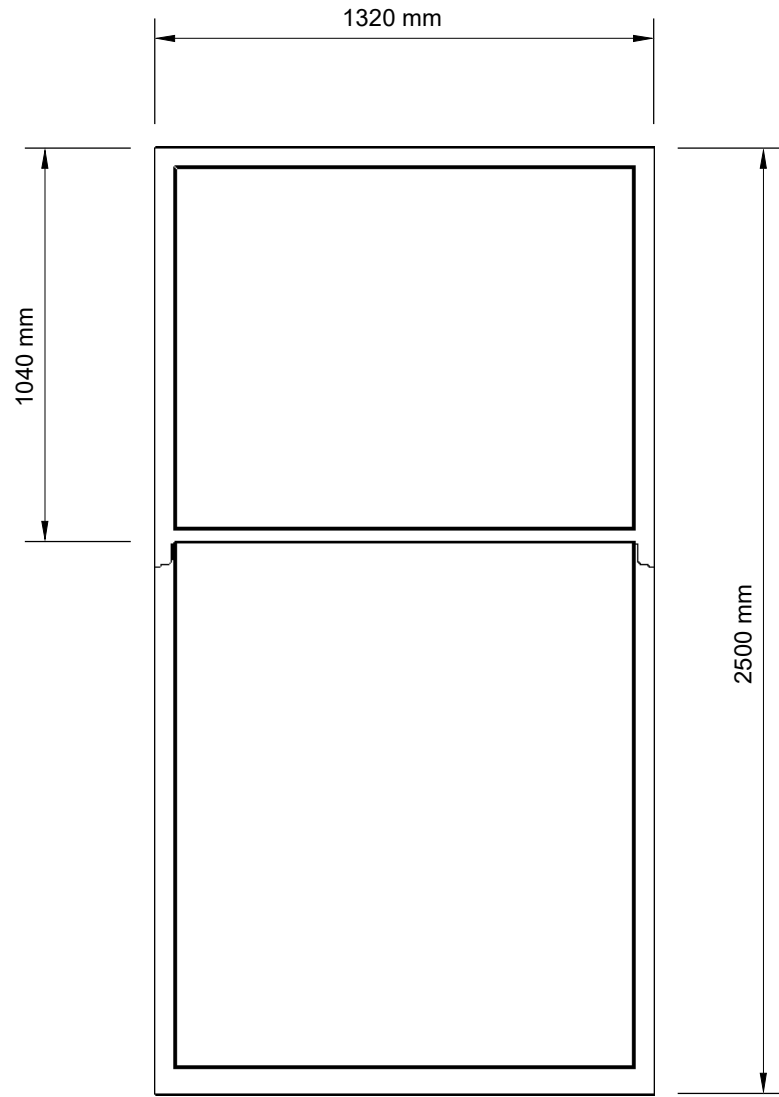


Reference: C

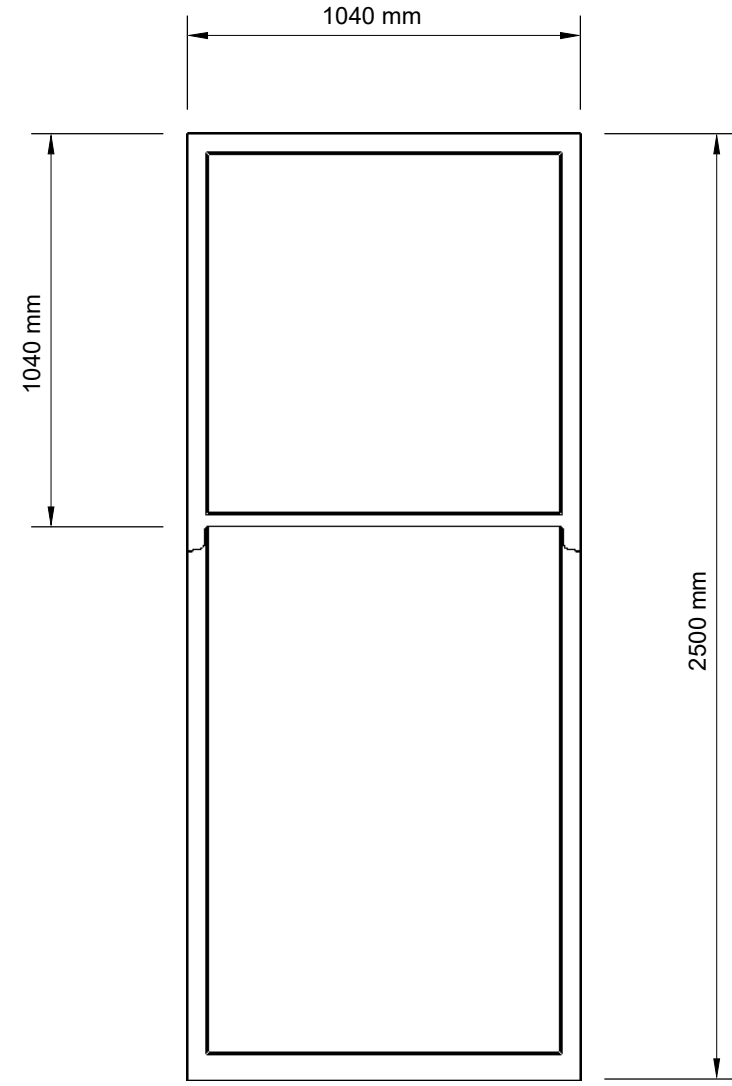

Reference: D

Exterior of windows will be painted to match existing finish.

All windows will be fitted with a 4/12/4 low E gas filled unit to achieve a 'U' value of 1.4.

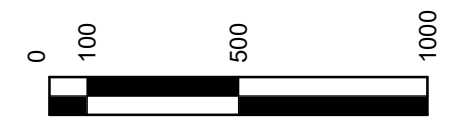

scale 1:20 @ A3

Windows will be manufactured in traditional ropes & weights, NOT spiral balances.



**Preservation Windows**  
6 Telford Place  
Lenziemill  
Cumbernauld  
G67 2NH

**CLIENT**  
Elliot Craven

**PROJECT**  
0/1 73 West Princes Street,  
Glasgow  
G4 9BY

**ISSUE**  
19/12/2023  
**DRAWN BY**  
Maddie McCartney

**Rear  
Elevation**