



EXISTING GRUND FLOOR 1:100
29 Beaufort Road, Fleet

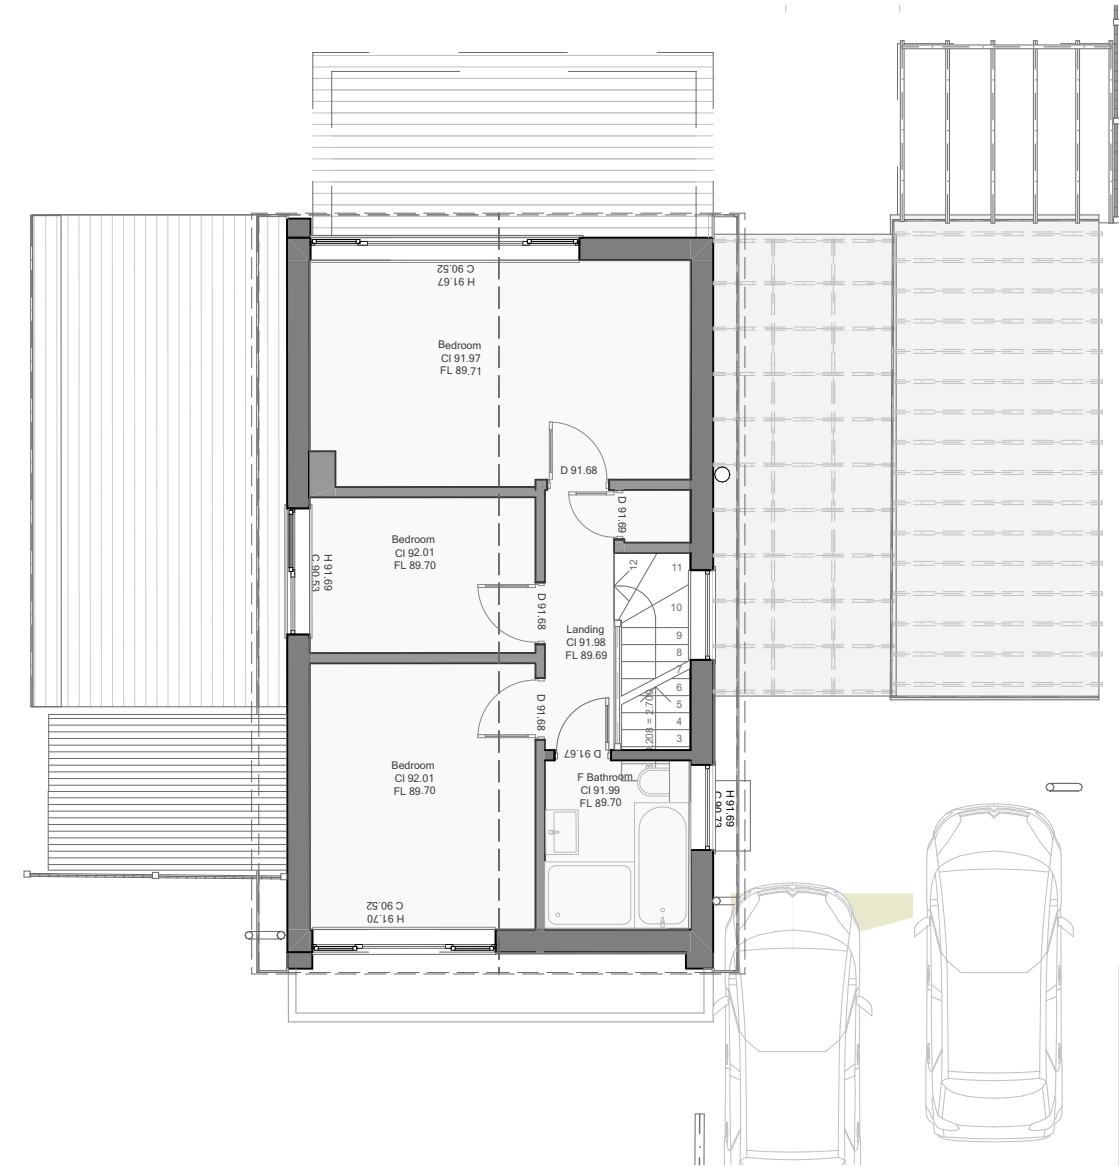

EXISTING FIRST FLOOR 1:100
29 Beaufort Road, Fleet

AREAS	Sqm
Existing Areas	
PLOT AREA:	666.00sqm
Existing Foot Print:	106.40 sqm
House:	73.14 sqm
Garage:	18.80 sqm
Covered area:	14.46 sqm
Proposed to be Demolish	
Garage+Cover Area:	33.26 sqm

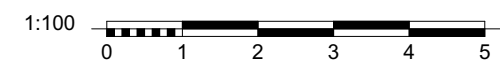

Date	Change ID	Change Name	Transmittal Set ID

Revision Details:

Site address: 29 Beaufort Road, Church Crookham, Fleet Hampshire GU52 6AZ

Project name: 29 BEAUFORT ROAD-FLEET

Drawing Title: EXISTING GF and FF PLANS

Client: Lisa & Simon Smith

Project Status: PLANNING APPLICATION

Scale: 1:100, 1:112.42 @A3	Project No. 02-23	Dwg No. 0223 PL-03
Date: 11/16/2023	Drawn by: LL	Rev.