





PROPOSED FRONT 3D VIEW
29 Beaufort Road, Fleet

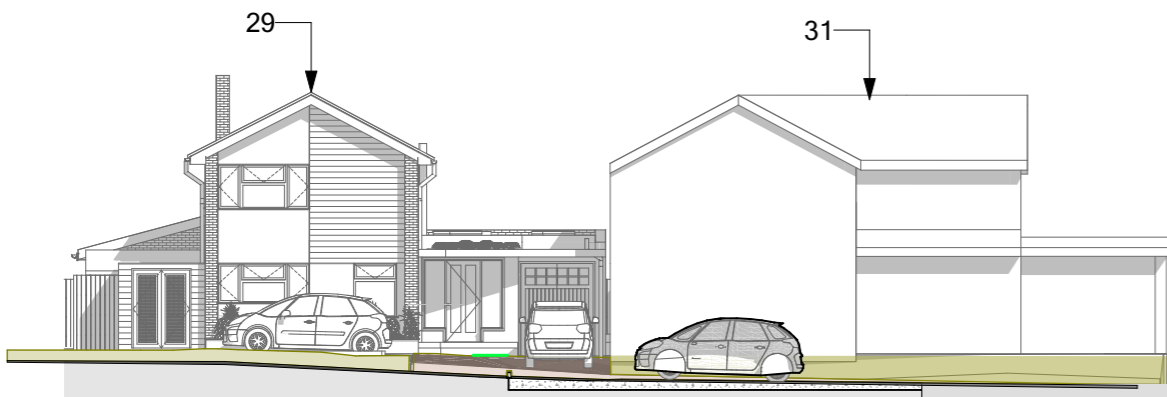

PROPOSED STREET SCENE 1:200
29 Beaufort Road, Fleet



PROPOSED STREET SCENE 3D VIEW
29 Beaufort Road, Fleet

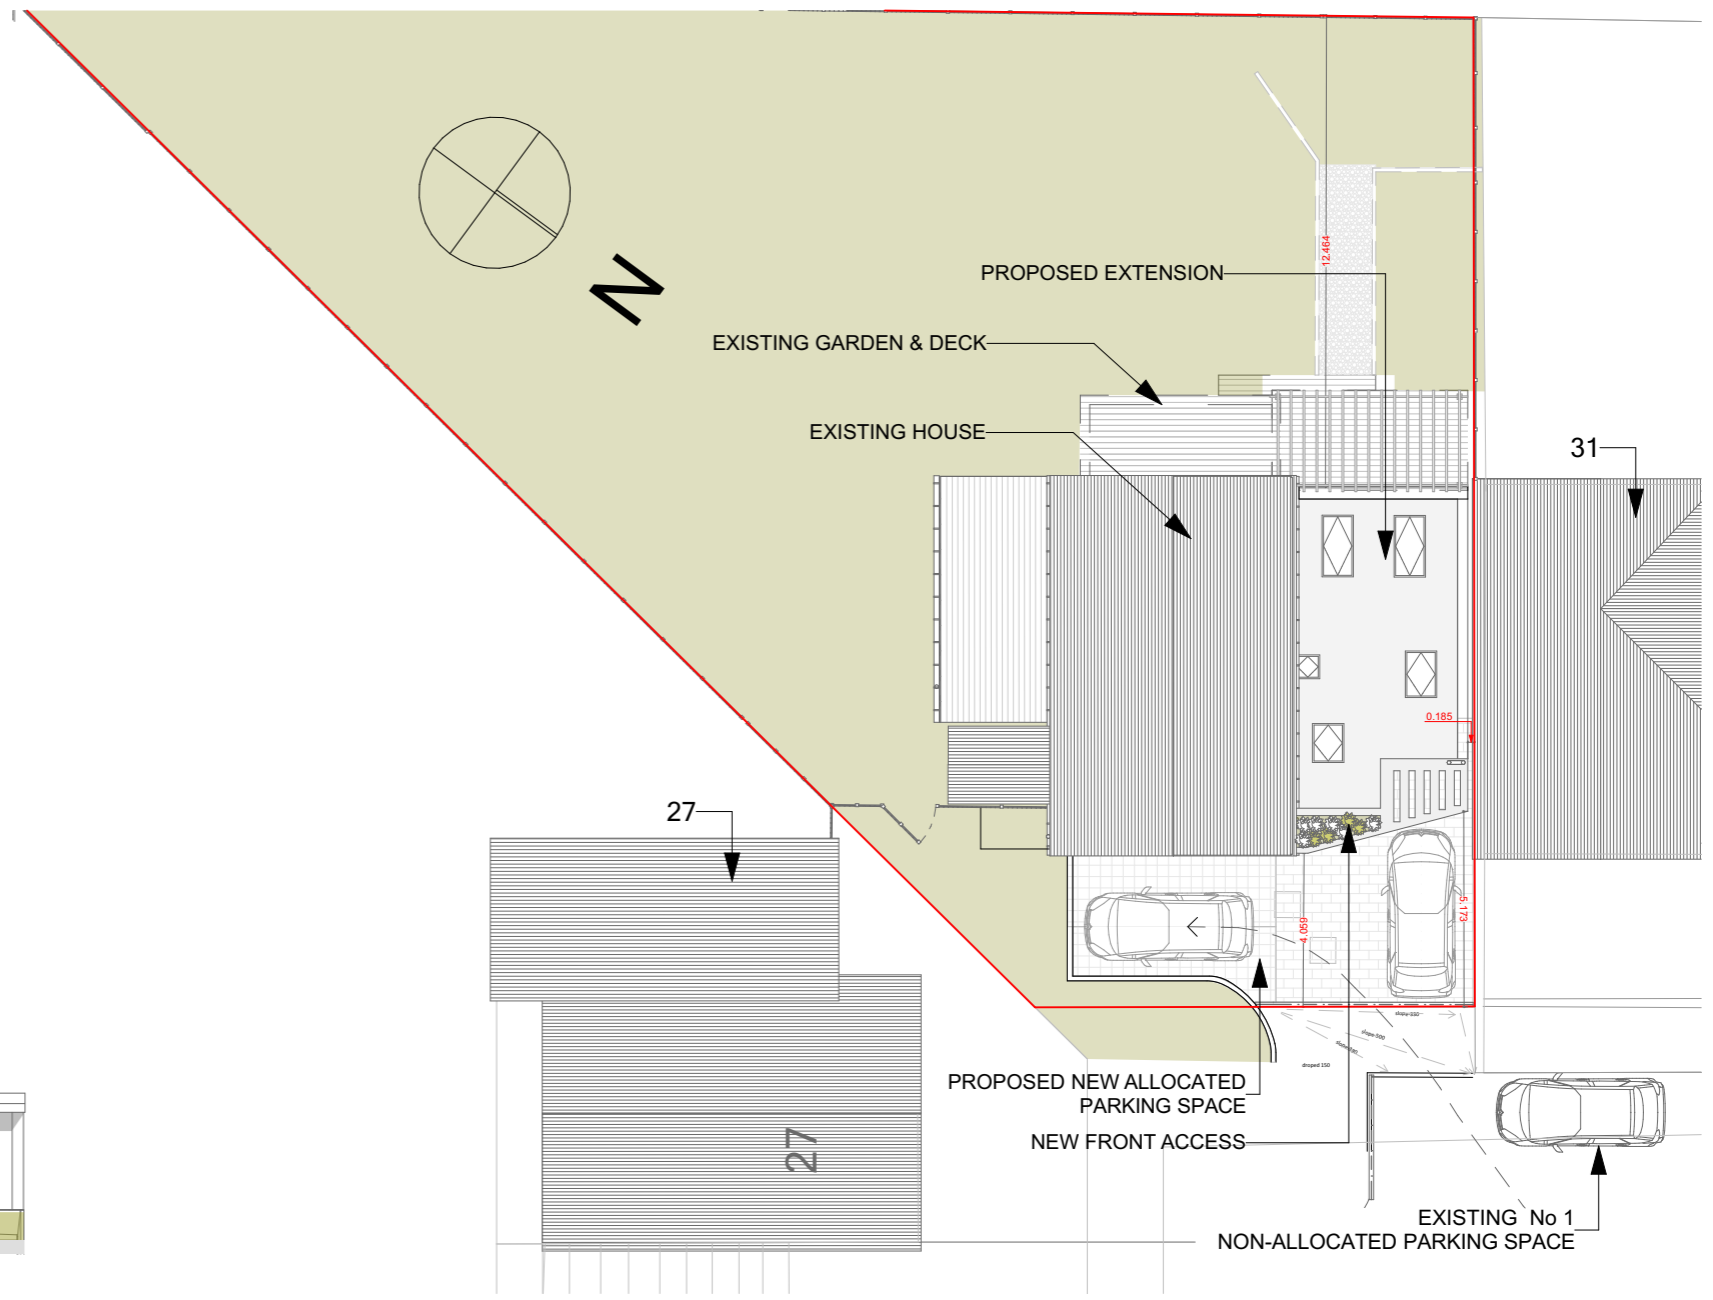

PROPOSED BLOCK PLAN 1:200
29 Beaufort Road, Fleet



PROPOSED FRONT 3D VIEW
29 Beaufort Road, Fleet

Date	Revision ID	Change Name
04.12.2023	A	Dimensions to Boundary

Revision Details:
Site address: 29 Beaufort Road, Church Crookham,
Fleet Hampshire GU52 6AZ

Project name: 29 BEAUFORT ROAD-FLEET

Drawing Title:
PROPOSED BLOCK PLAN AND VIEWS

Client: Lisa & Simon Smith

Project Status: PLANNING APPLICATION

Scale: 1:200 @A3	Project No. 02-23	Dwg No. 0223-PL-06
Date: 04/12/2023	Drawn by: LL	Rev. A