





EXISTING FRONT 3D VIEW
29 Beaufort Road, Fleet

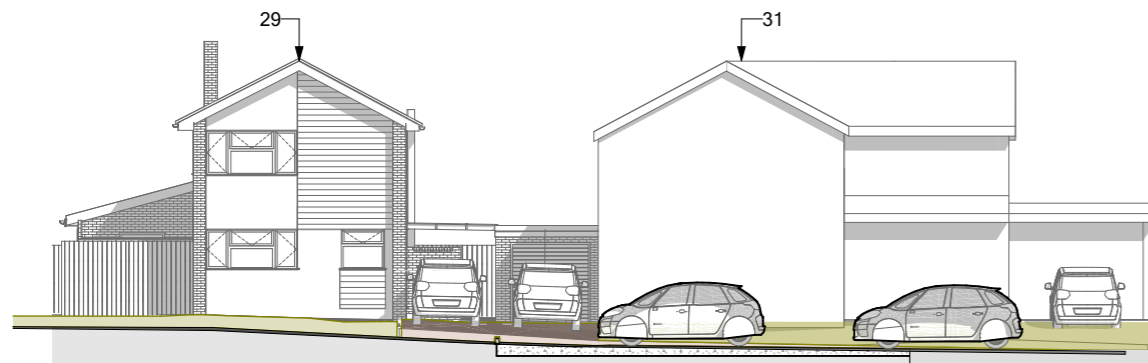

EXISTING STREET SCENE
29 Beaufort Road, Fleet
1:200



GENERAL STREET SCENE 3D VIEW
29 Beaufort Road, Fleet

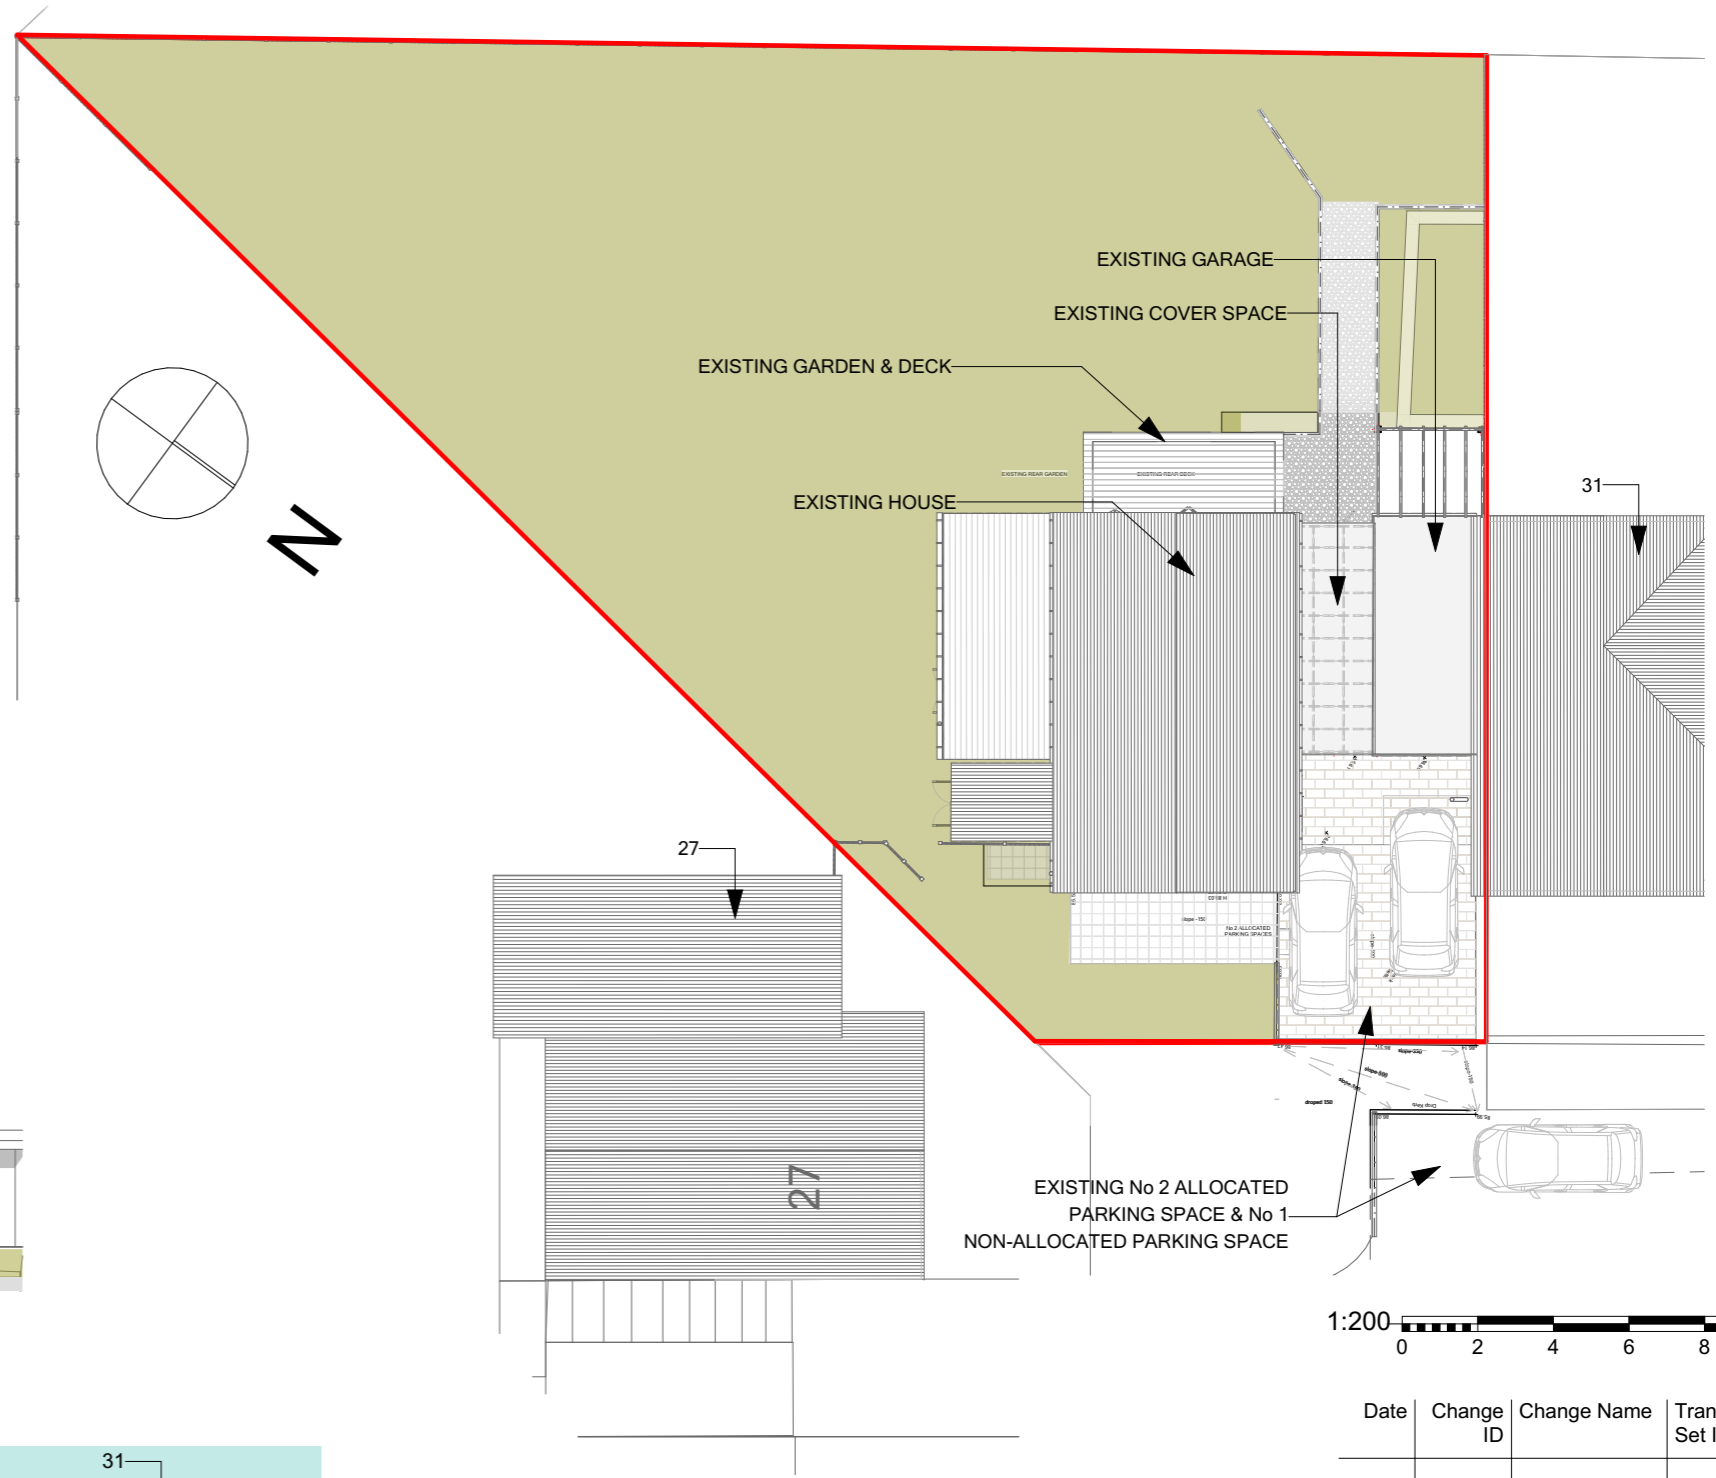

EXISTING BLOCK PLAN
29 Beaufort Road, Fleet
1:200

— RED LINE
PLOT AREA: 666.00 sqm



Date	Change ID	Change Name	Transmittal Set ID

Revision Details:
Site address: 29 Beaufort Road, Church Crookham, Fleet Hampshire GU52 6AZ

Project name: 29 BEAUFORT ROAD-FLEET

Drawing Title:
EXISTING BLOCK PLAN AND VIEWS

Client: Lisa & Simon Smith

Project Status: PLANNING APPLICATION

Scale: 1:200 @A3	Project No. 02-23	Dwg No. 0223-PL-02
Date: 11/16/2023	Drawn by: LL	Rev.