


PROPOSED GARAGE TO ANNEX CONVERSION

WOODLAND

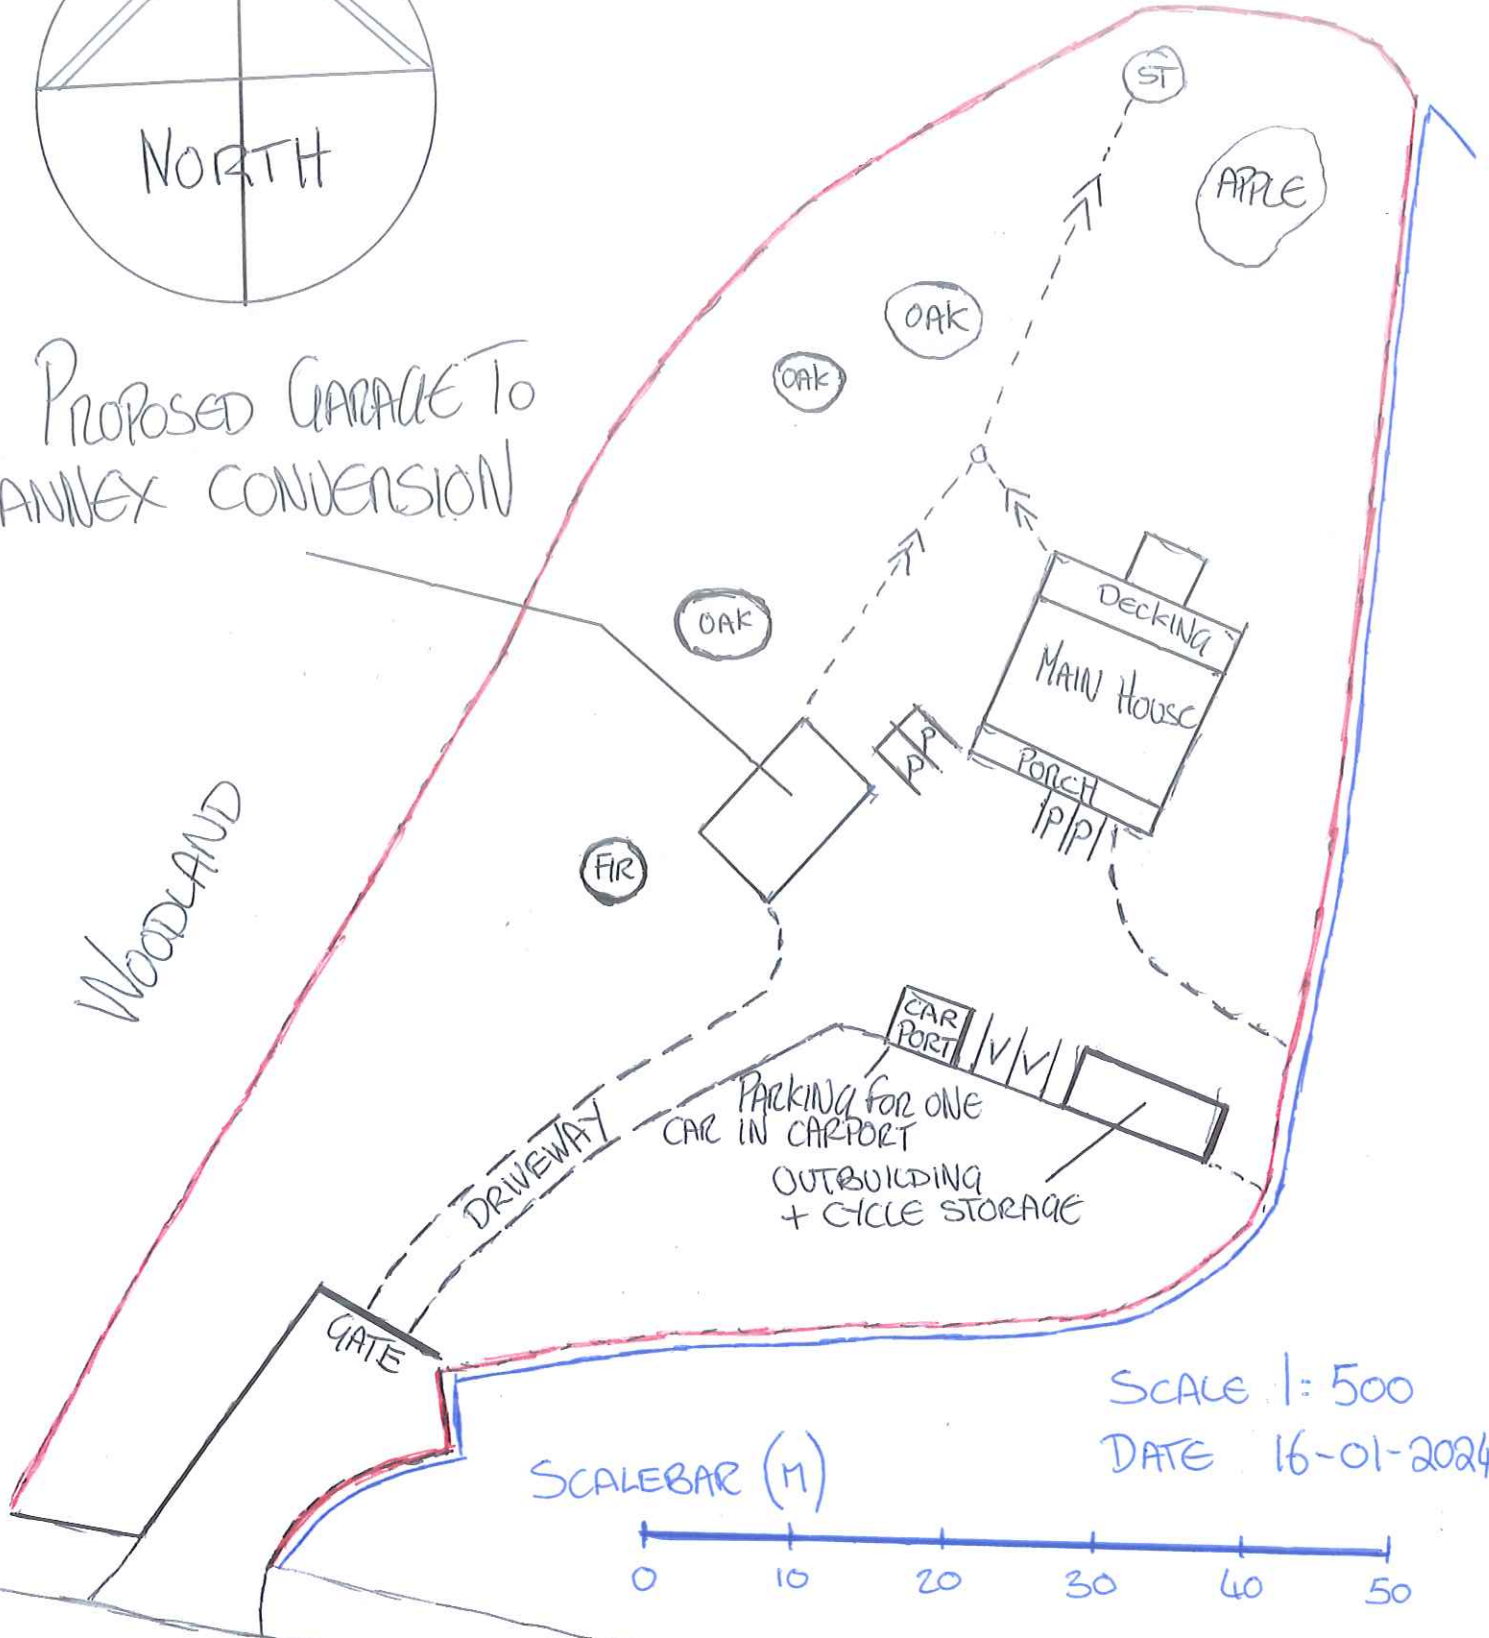

SCALE 1:500  
DATE 16-01-2024

SCALEBAR (M)



FARNHAM ROAD A287

DRAWING REF  
MW/2411/20/12