
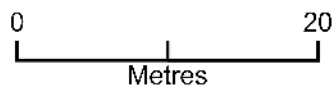


# Bld-2327-002 - Block plan

## 37 Thackeray Avenue, Tilbury, RM18 8HU

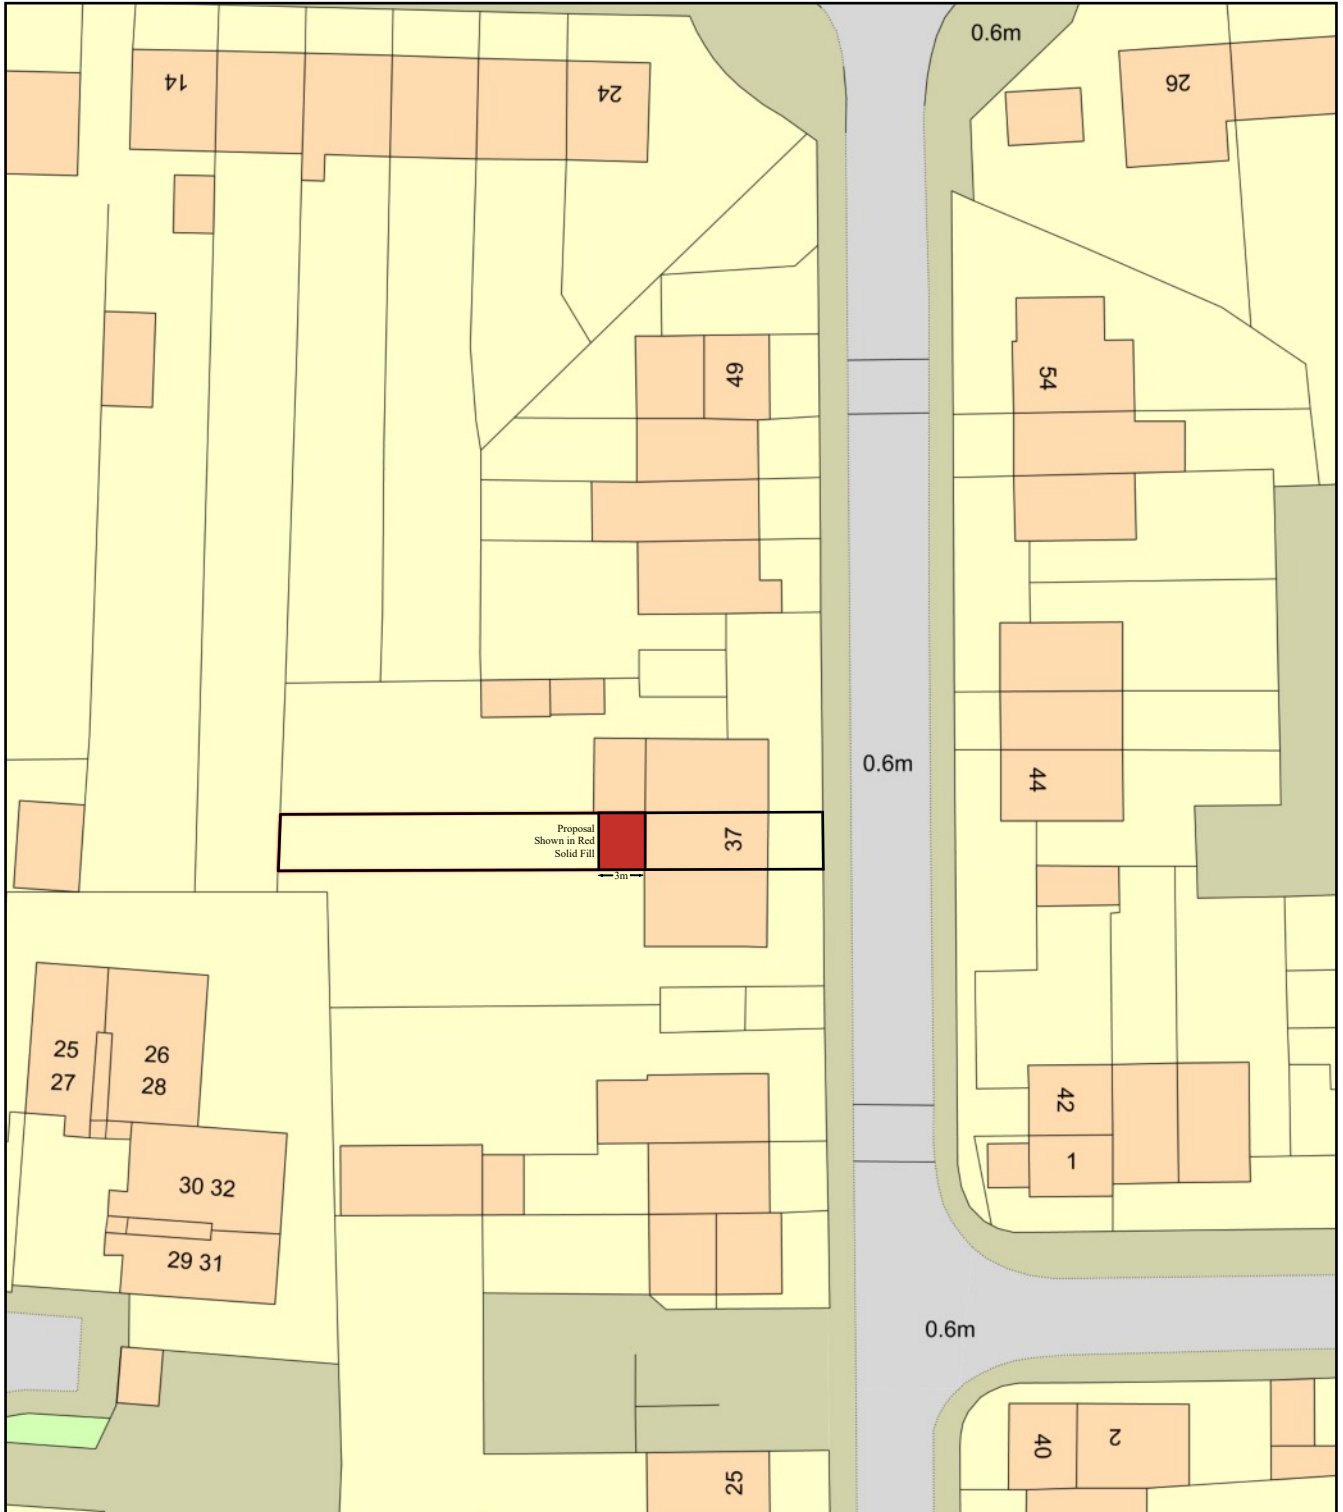

Plan Produced for: Victoria Olabi

Date Produced: 18 Jan 2024

Plan Reference Number: TQRQM24018120121896

Scale: 1:500 @ A4